


Proposed Ground Floor Plan
Scale 1:50
Total GIA 95.61 m² (1029.14 sq ft)

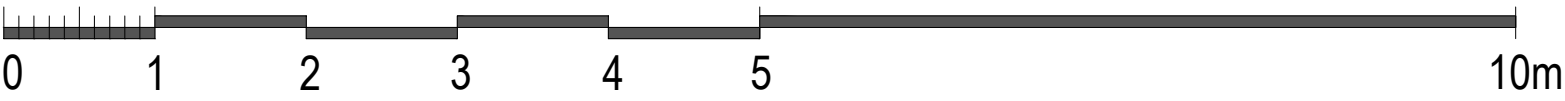

| | |
|----------------|--|
| Issued For | PLANNING |
| General Notes: | THIS DRAWING HAS BEEN PREPARED BY DS DESIGN SOLUTIONS AND THE DATA CONTAINED HEREIN MAY BE USED OR REPRODUCED ONLY WITH DS DESIGN SOLUTIONS' APPROVAL. |

| Rev. | Description | Date | Signed | Checked |
|------|-------------|------|--------|---------|
| | | | | |

| |
|--|
| |
|--|



| |
|--|
| |
|--|

| |
|--|
| |
|--|


Drawing Scale = 1:50 @ A1
1:100 @ A3

| | | | | | | | |
|---------------|--|------|------------|----------|----|------------|----|
| Scale | 1:50 @ A1 | Date | 24.11.2016 | Drawn by | CP | Checked by | DS |
| Drawing Title | Proposed Ground Floor Plan | | | | | | |
| Project | Flat 1, 2 Frognal Lane London NW3 7DU | | | | | | |

| | | | |
|--|---|-------------|----------|
|  design solutions www.DesignSolutionsUK.com | 561 Finchley Road London NW3 7BJ Phone 020 7433 3939 Fax 020 7794 4279 | | |
| | Project no. | Drawing no. | Revision |
| 16/0323 | 101 | 01 | |

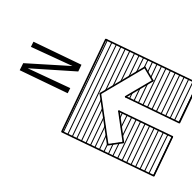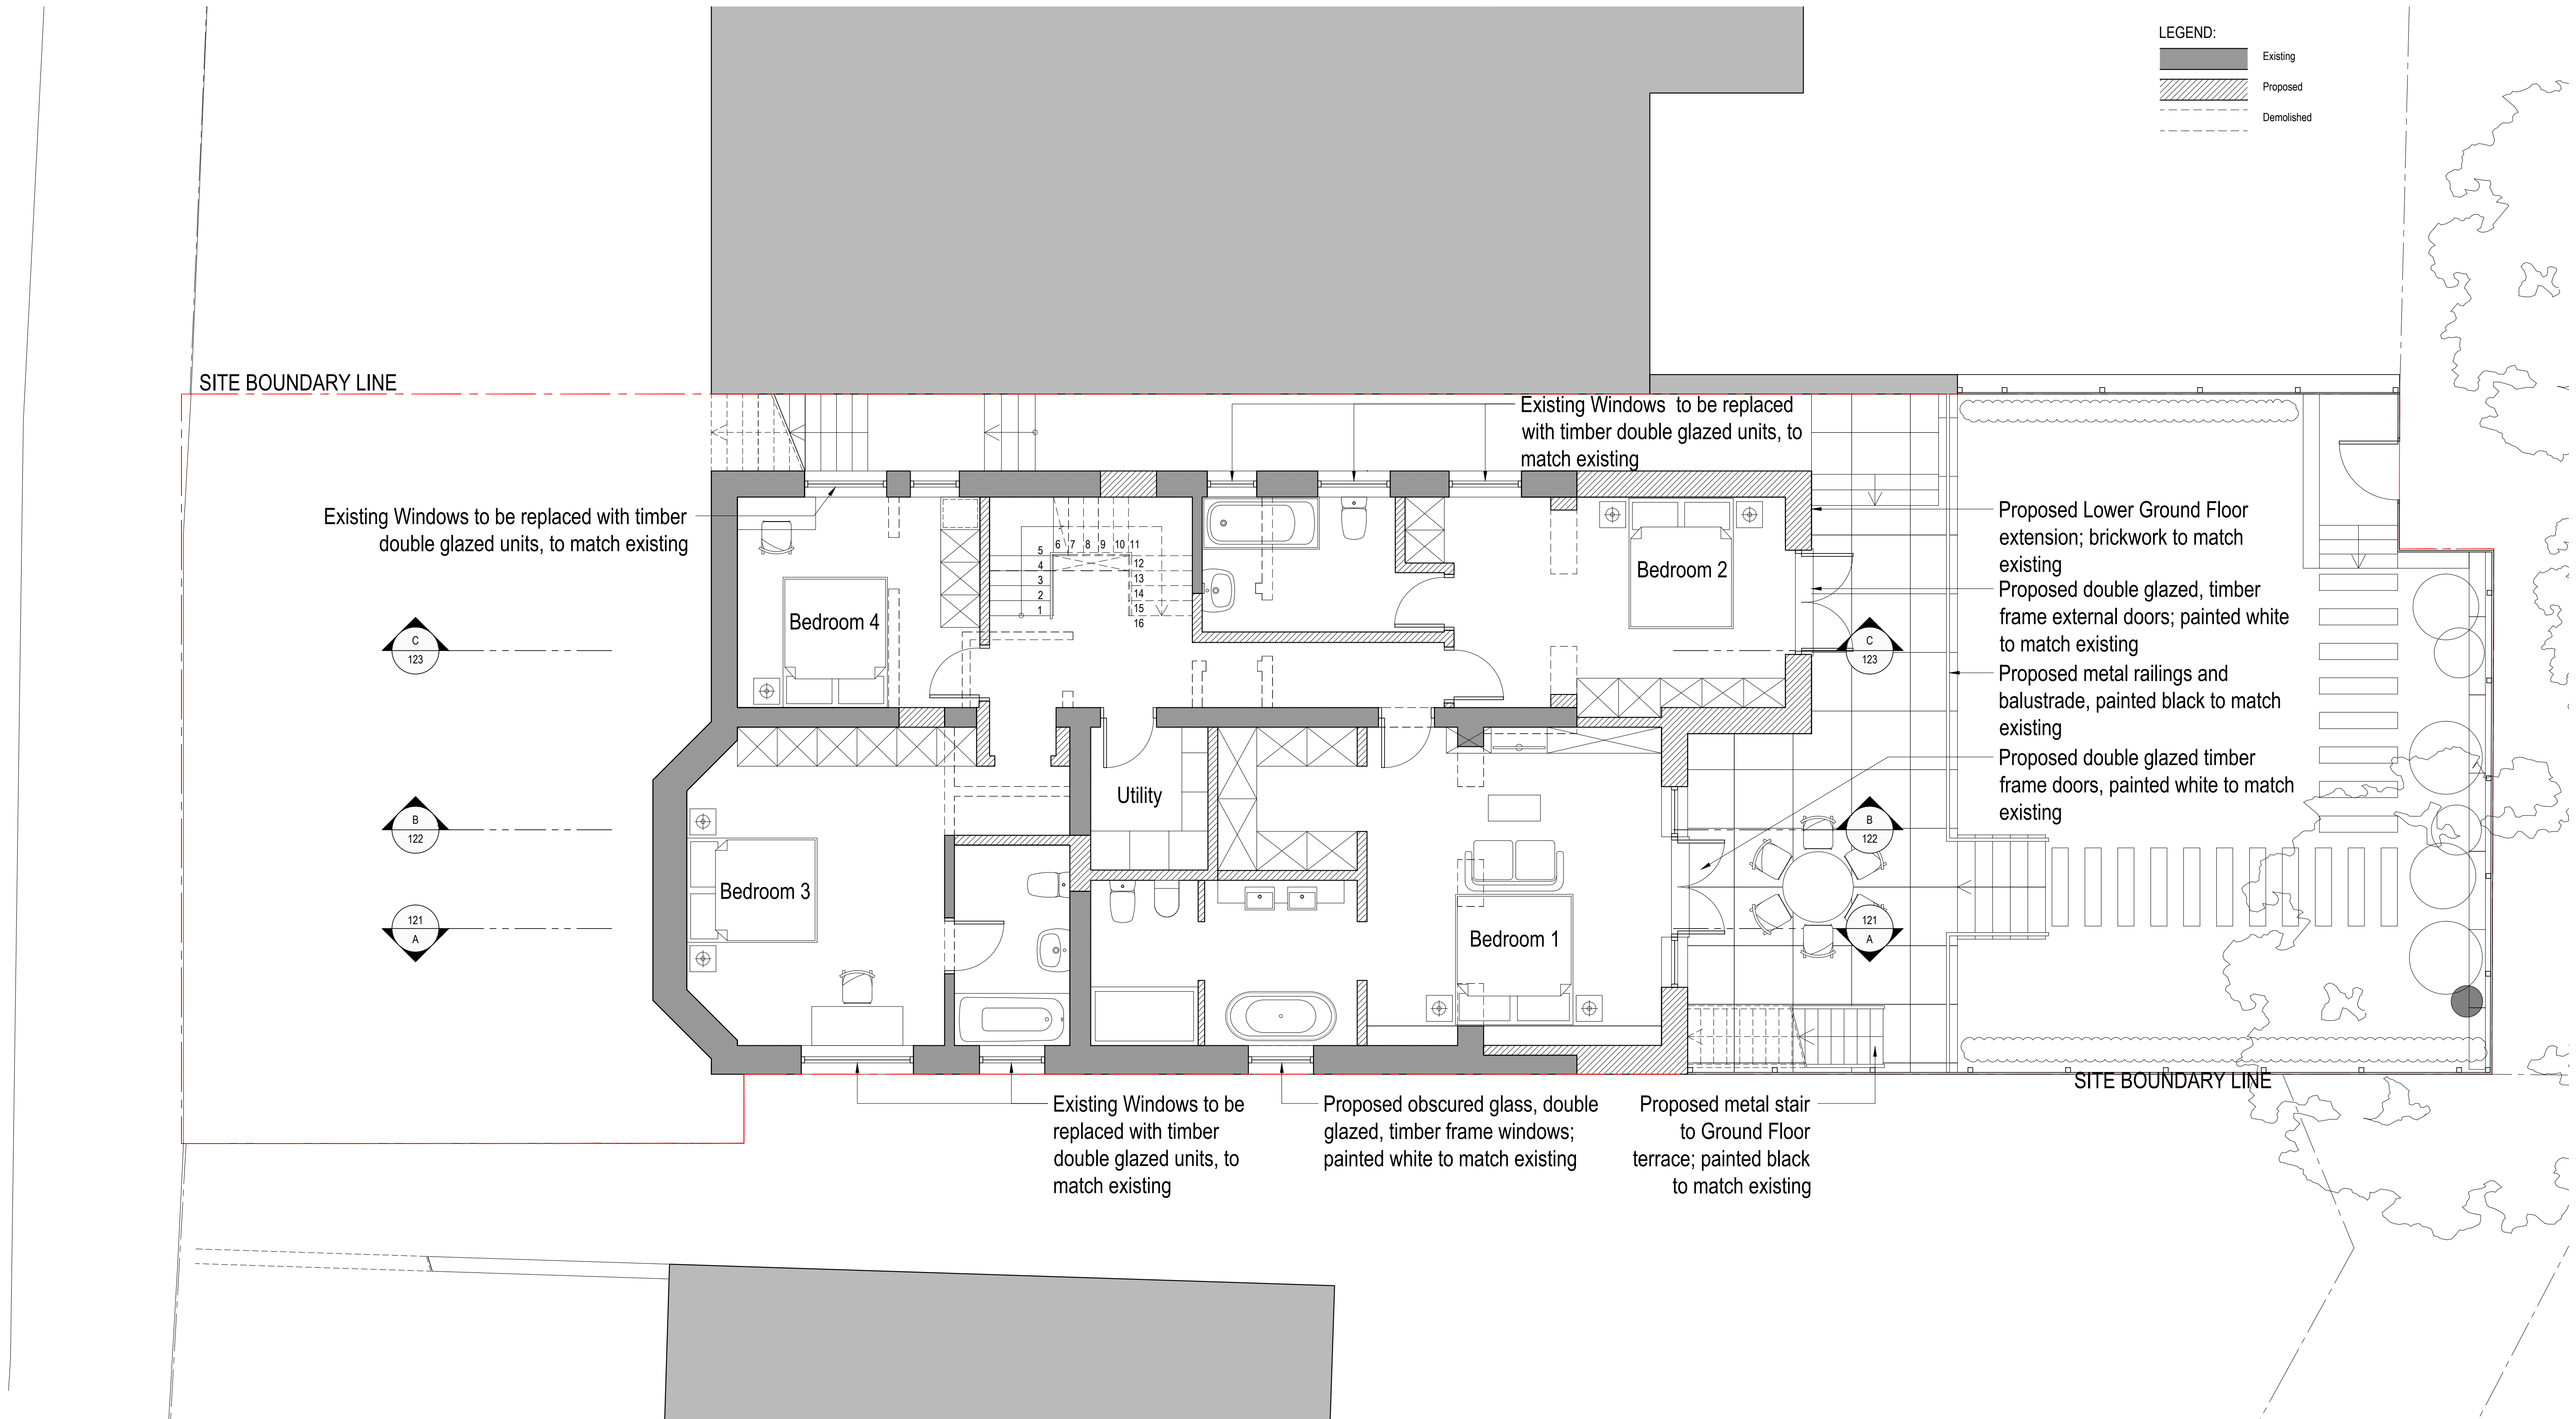

Proposed Lower Ground Floor Plan
Scale 1:50
Total GIA 128.91 m² (1387.56 sq ft)

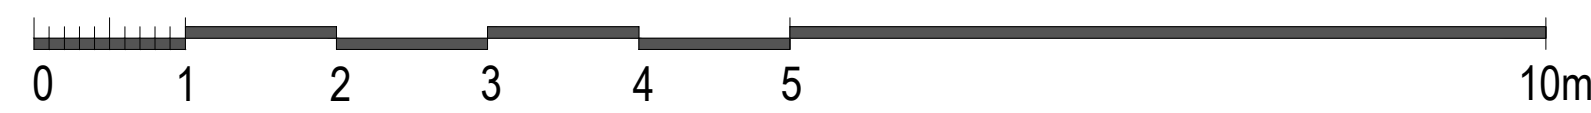


| | | | | | | | | | | | | | | | | |
|--|--|------|-------------|------|--------|---------|--|--|--|--|--|--|--|--|--|--|
| Issued For PLANNING | | Rev. | Description | Date | Signed | Checked | | | | | | | | | | |
| General Notes: THIS DRAWING HAS BEEN PREPARED BY DS DESIGN SOLUTIONS AND THE DATA CONTAINED HEREIN MAY BE USED OR REPRODUCED ONLY WITH DS DESIGN SOLUTIONS' APPROVAL. | | | | | | | | | | | | | | | | |

| | | | | |
|---|--|---------------------------|-----------------------|-------------------------|
| Scale 1:50 @ A1 | | Date 24.11.2016 | Drawn by CP | Checked by DS |
| Drawing Title Proposed Lower Ground Floor Plan | | | | |
| Project Flat 1, 2 Frognal Lane London NW3 7DU | | | | |

| | | | |
|---|---------------------------|---|--|
|  design solutions | | 561 Finchley Road London NW3 7B-U Phone 020 7433 3939 Fax 020 7794 4279 www.DesignSolutionsUK.com | |
| Project no. 16/0323 | Drawing no. 102 | Revision 01 | |



Proposed Front Elevation
Scale 1:50

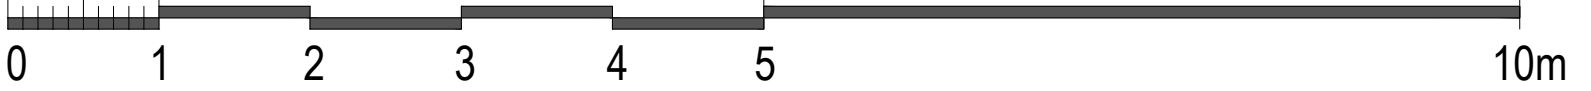

| | |
|----------------|--|
| Issued For | PLANNING |
| General Notes: | THIS DRAWING HAS BEEN PREPARED BY DS DESIGN SOLUTIONS AND THE DATA CONTAINED HEREIN MAY BE USED OR REPRODUCED ONLY WITH DS DESIGN SOLUTIONS' APPROVAL. |

| Rev. | Description | Date | Signed | Checked |
|------|-------------|------|--------|---------|
| | | | | |

| |
|--|
| |
|--|

| |
|--|
| |
|--|

| |
|--|
| |
|--|


Drawing Scale = 1:50 @ A1
1:100 @ A3


| | | | | | | | |
|---------------|--|------|------------|----------|----|------------|----|
| Scale | 1:50 @ A1 | Date | 24.11.2016 | Drawn by | AL | Checked by | DS |
| Drawing Title | Proposed Front Elevation | | | | | | |
| Project | Flat 1, 2 Frognal Lane London NW3 7DU | | | | | | |


| | | | |
|---|---|-------------|-----|
|  design solutions | 561 Finchley Road London NW3 7BJ Phone 020 7433 3939 Fax 020 7794 4279 | | |
| | www.DesignSolutionsUK.com | | |
| Project no. | 16/0323 | Drawing no. | 111 |
| Revision | 00 | | |




Proposed Rear Elevation
Scale 1:50

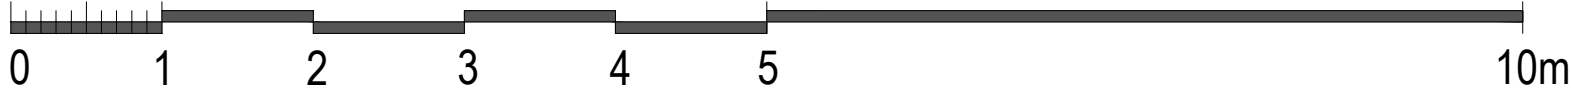

| | | | | | | | | | | | | | | | | | | | | |
|--|--|------|-------------|------|--------|---------|--|--|--|--|---|--|--|--|--|------------|----------|------------|---|----------|
| Issued For | | Rev. | Description | Date | Signed | Checked | | | | | Drawing Scale = 1:50 @ A1 1:100 @ A3 | | | | Scale | Date | Drawn by | Checked by |  <div>561 Finchley Road London NW3 7BJ Phone 020 7433 3939 Fax 020 7794 4279 www.DesignSolutionsUK.com</div> | |
| PLANNING | | | | | | | | | | | | | | | 1:50 @ A1 | 24.11.2016 | AL | DS | | |
| General Notes: | | | | | | | | | | | | | | | Drawing Title | | | | | |
| THIS DRAWING HAS BEEN PREPARED BY DS DESIGN SOLUTIONS AND THE DATA CONTAINED HEREIN MAY BE USED OR REPRODUCED ONLY WITH DS DESIGN SOLUTIONS' APPROVAL. | | | | | | | | | | | | | | | Proposed Rear Elevation | | | | | |
| | | | | | | | | | | | | | | | Project | | | | | |
| | | | | | | | | | | | | | | | Flat 1, 2 Frognal Lane London NW3 7DU | | | | | |
| | | | | | | | | | | | | | | | Project no. | | | | Drawing no. | Revision |
| | | | | | | | | | | | | | | | 16/0323 | | | | 112 | 01 |

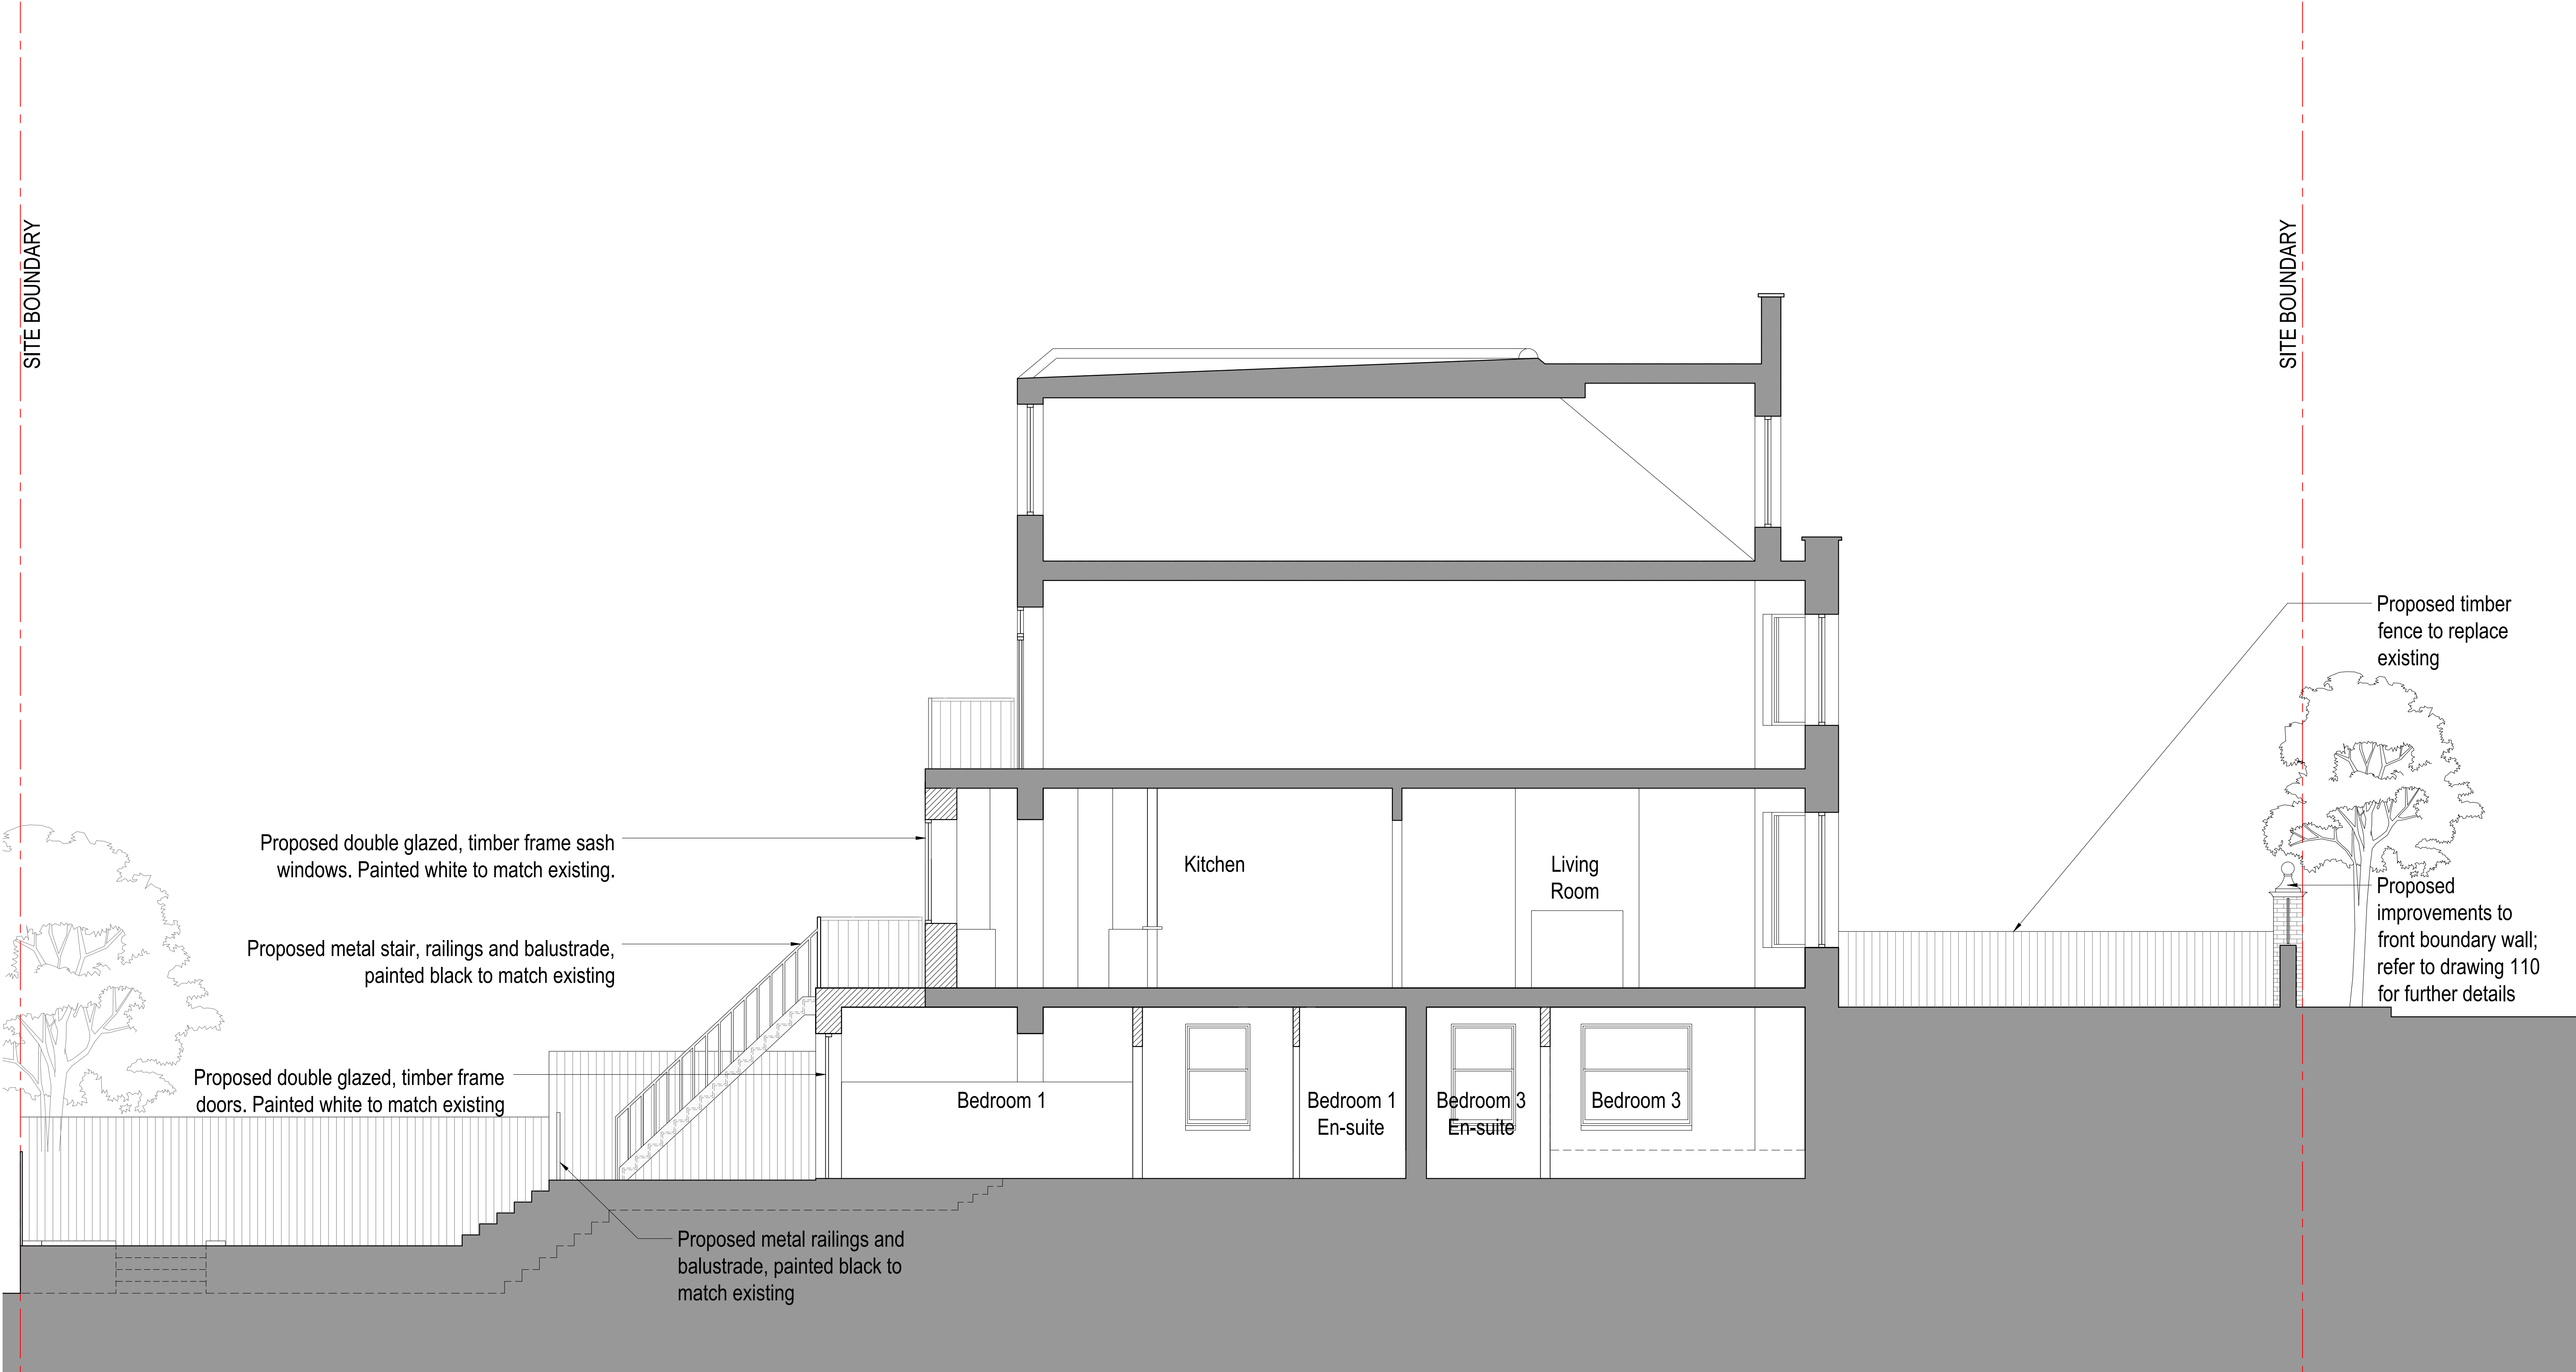


Proposed Section AA
Scale 1:50

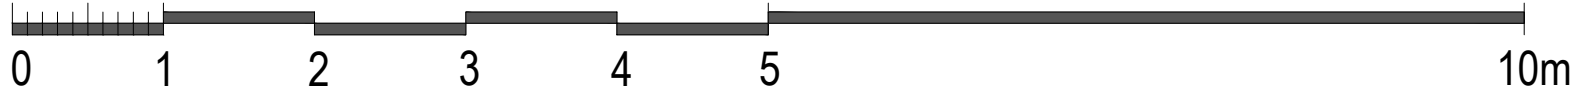


LEGEND:

| | |
|--|------------|
| | Existing |
| | Proposed |
| | Demolished |

| |
|---|
| Issued For | | | | | Rev. | | | | | Description | | | | | Date | | | | | Signed | | | | | Checked | |
|---|

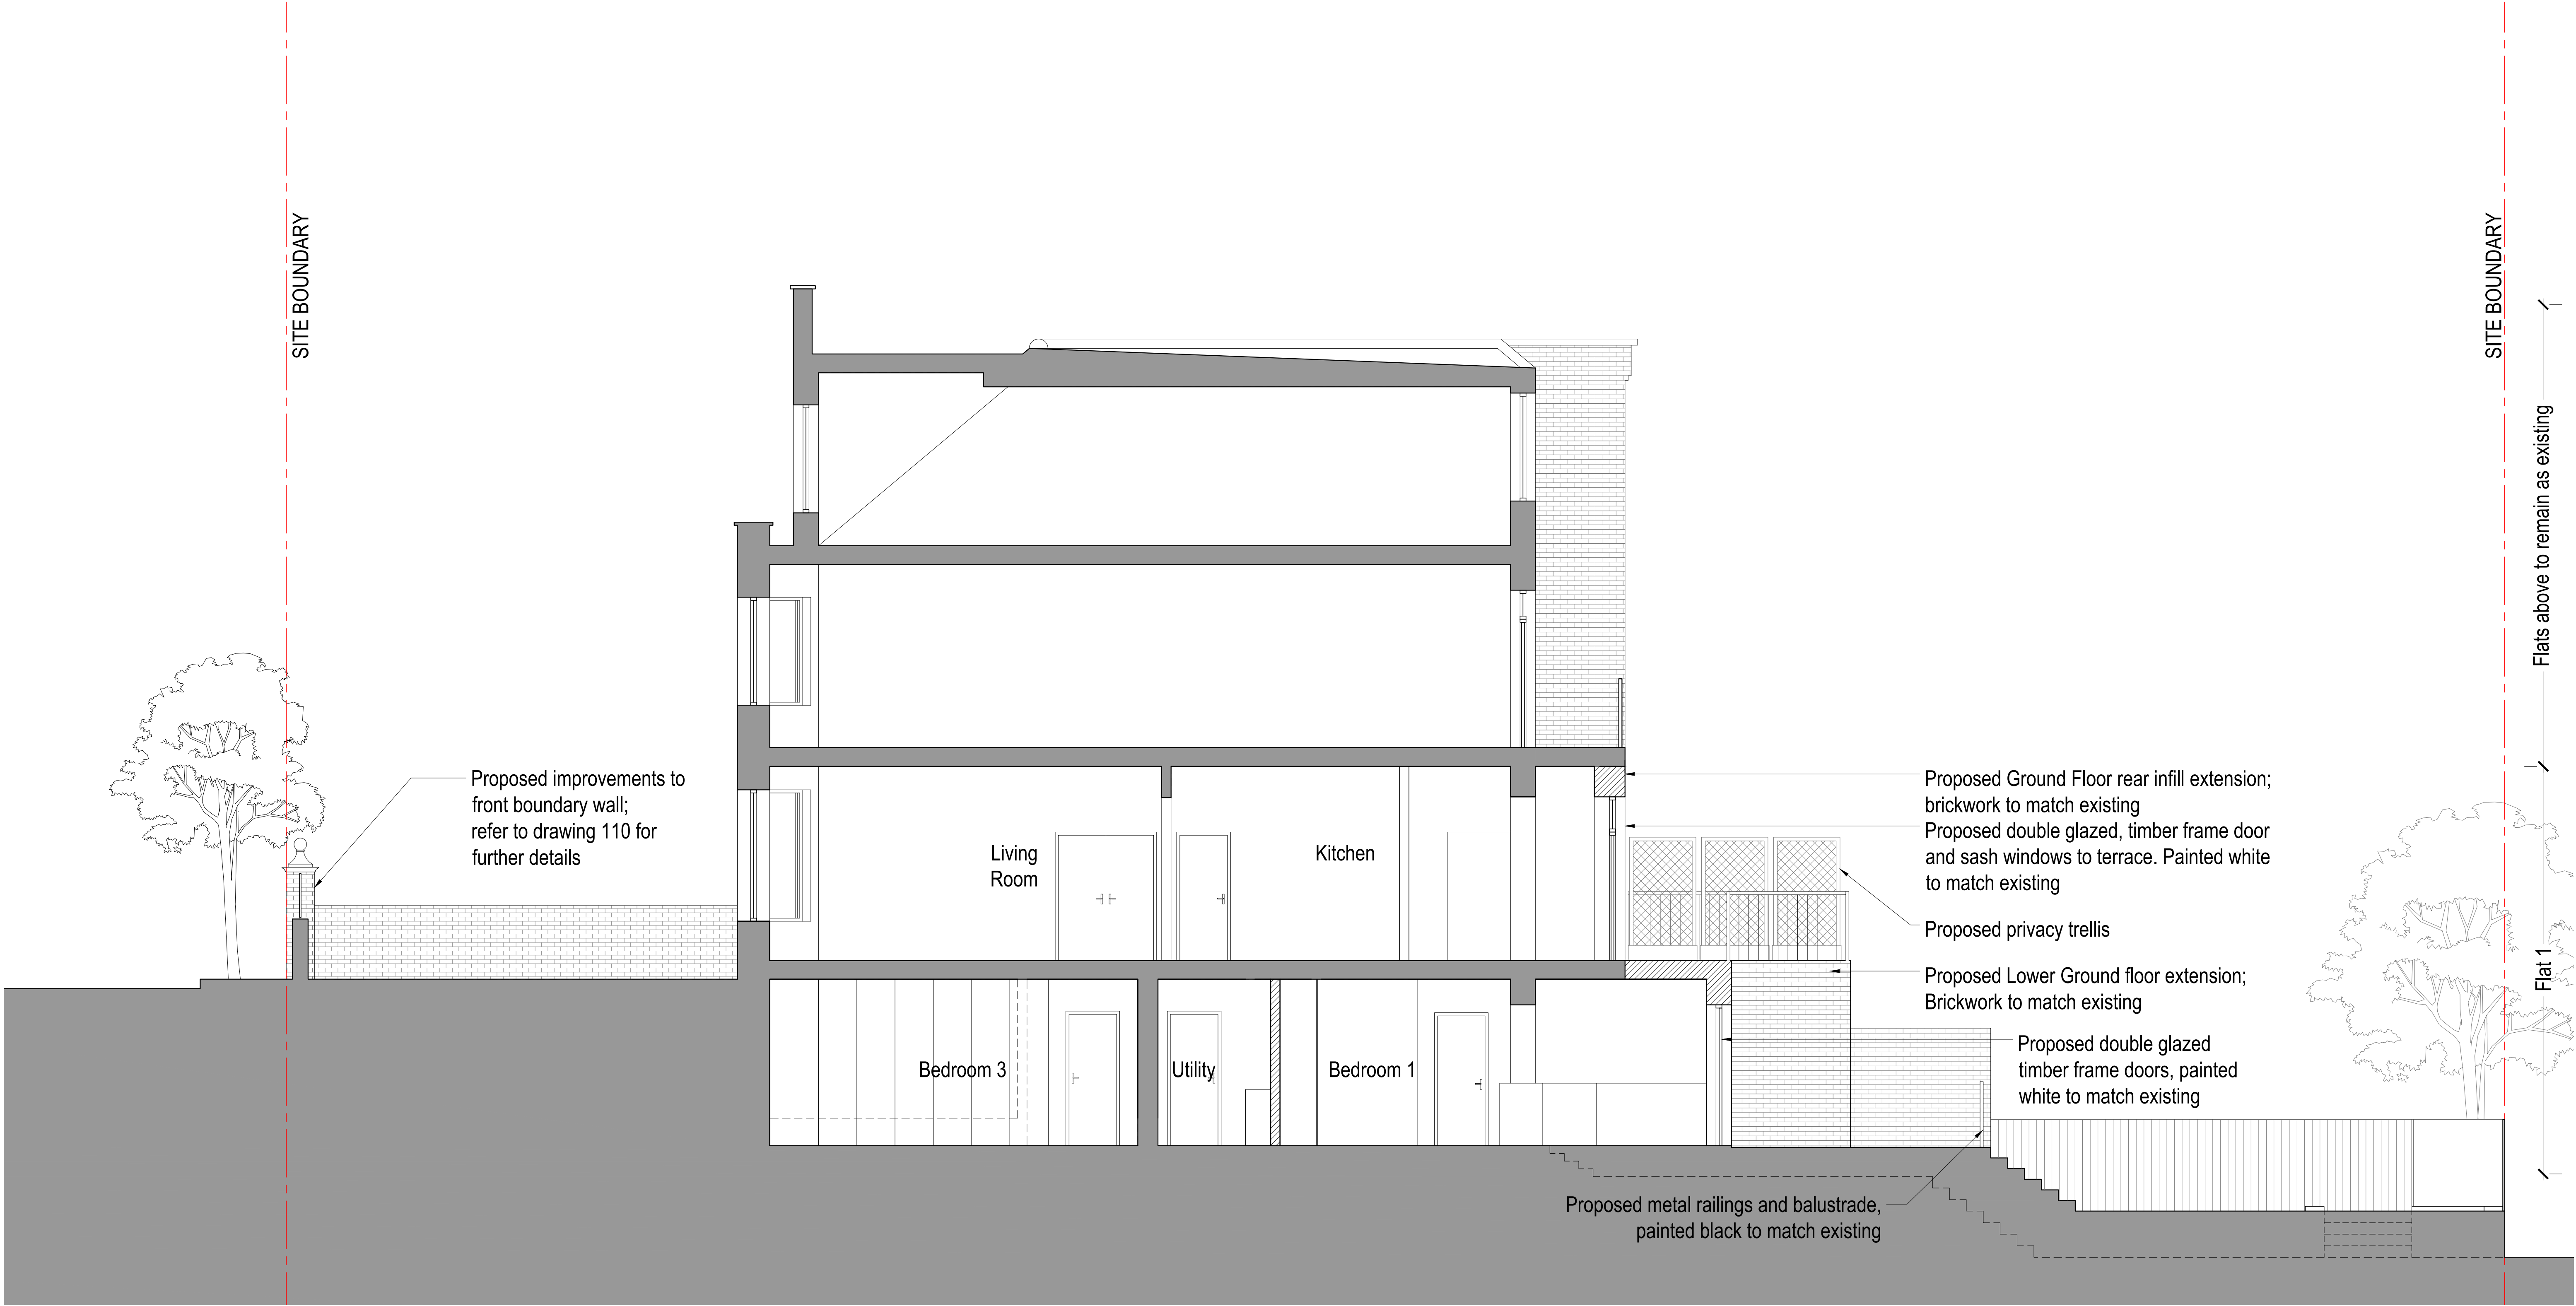


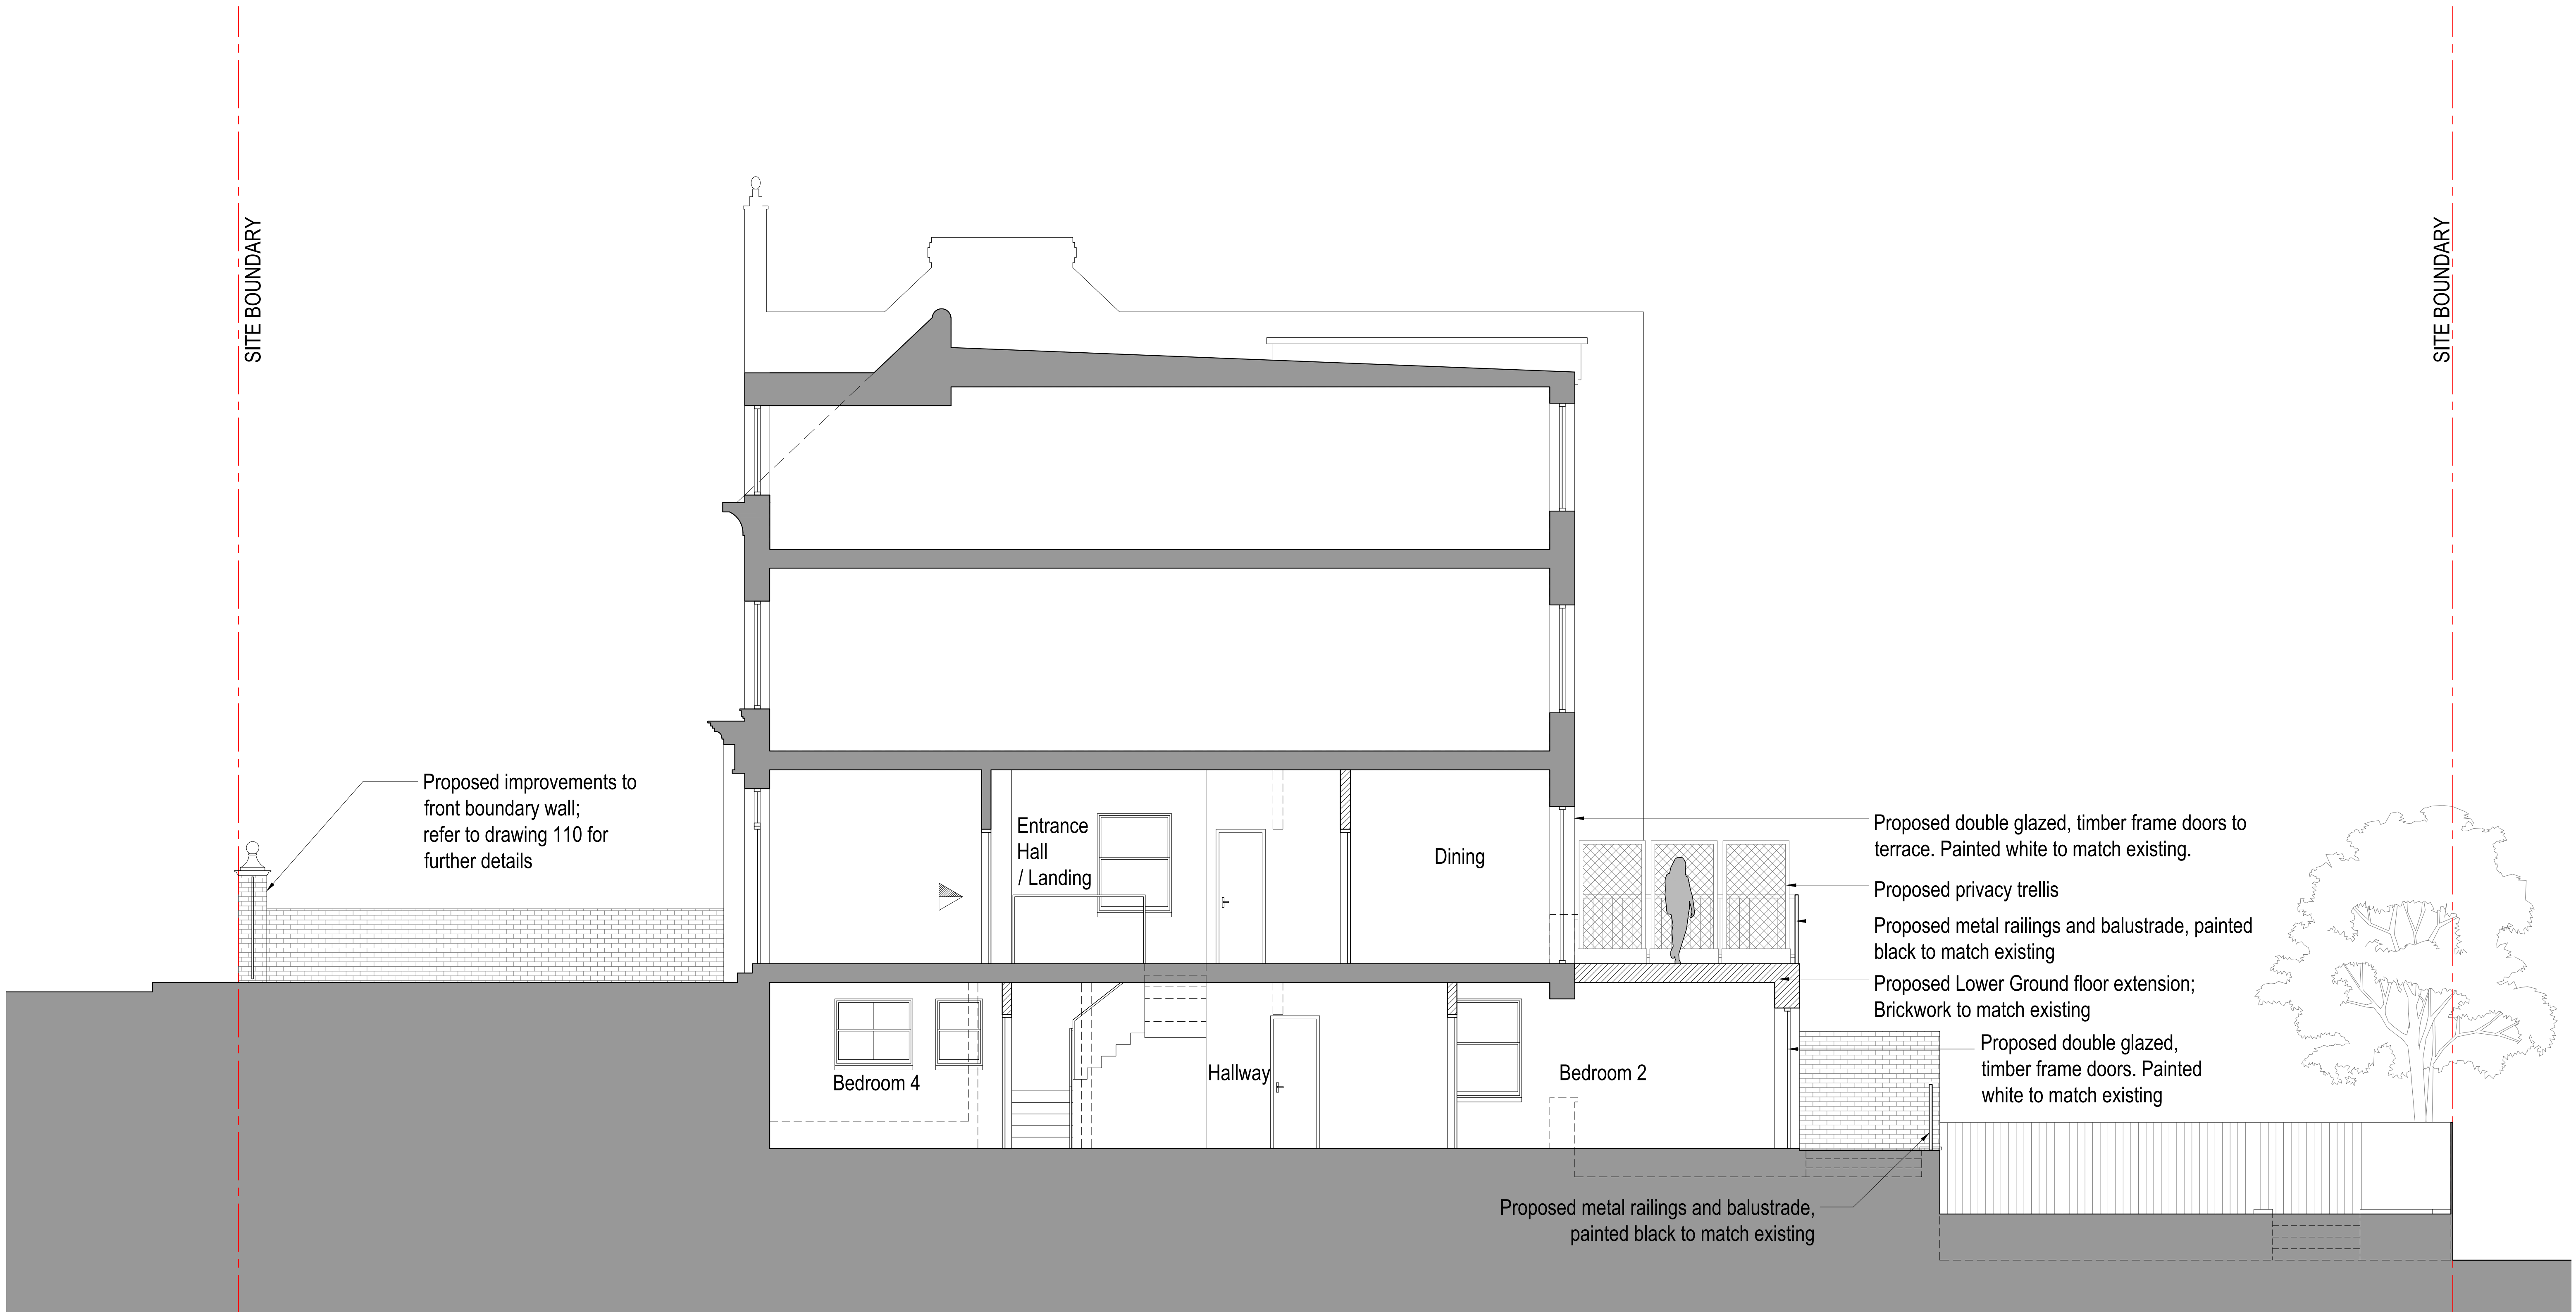
Proposed Section BB
Scale 1:50

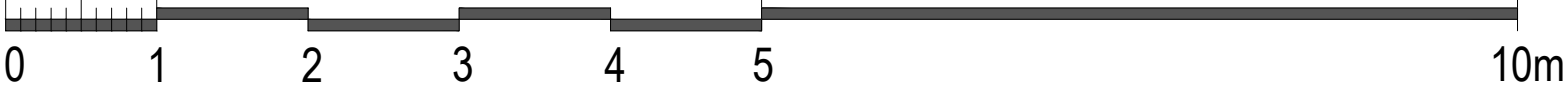


LEGEND:

| | |
|--|------------|
| | Existing |
| | Proposed |
| | Demolished |

| | | | | | | | | | | | | | | | | | | | | | | | | | | | | | | |
|--|--|------|-------------|------|--------|---------|--|--|--|--|--|---|--|--|--|--|---------------------|--|--------------------|--|---|--|------------|--|--|--|--|------------------------|--|--------------------|
| Issued For PLANNING | | Rev. | Description | Date | Signed | Checked | | | | | | Drawing Scale = 1:50 @ A1 1:100 @ A3 | | | | | Scale 1:50 @ A1 | | Date 24.11.2016 | | Drawn by CP | | Checked by | | <div><div>561 Finchley Road London NW3 7BJ Phone 020 7433 3939 Fax 020 7794 4279 design solutions www.DesignSolutionsUK.com</div></div> | | | | | |
| General Notes: THIS DRAWING HAS BEEN PREPARED BY DS DESIGN SOLUTIONS AND THE DATA CONTAINED HEREIN MAY BE USED OR REPRODUCED ONLY WITH DS DESIGN SOLUTIONS' APPROVAL. | | | | | | | | | | | | | | | | | Proposed Section BB | | | | Project Flat 1, 2 Frognal Lane London NW3 7DU | | | | | | | Project no. 16/0323 | | Drawing no. 122 |



Proposed Section CC
Scale 1:50

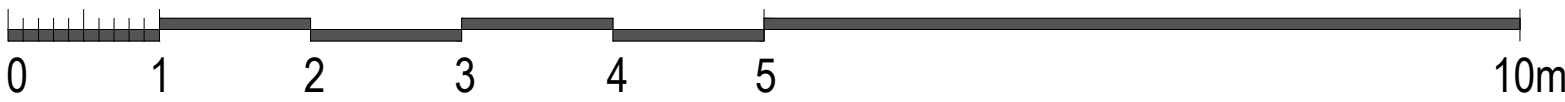

LEGEND:

| | |
|--|------------|
| | Existing |
| | Proposed |
| | Demolished |

| | | | | | | | | | | | | | | | | | | | | | | | | | | | | | |
|--|--|--|--|--|------|--|--|--|--|-------------|--|--|--|--|------|--|--|--|--|--------|--|--|--|--|---------|--|--|--|--|
| Issued For PLANNING | | | | | Rev. | | | | | Description | | | | | Date | | | | | Signed | | | | | Checked | | | | |
| General Notes: THIS DRAWING HAS BEEN PREPARED BY DS DESIGN SOLUTIONS AND THE DATA CONTAINED HEREIN MAY BE USED OR REPRODUCED ONLY WITH DS DESIGN SOLUTIONS' APPROVAL. | | | | | | | | | | | | | | | | | | | | | | | | | | | | | |

| | | | | | |
|---|--------------------|--------------------------------------|--------------------|----------------|------------|
| Drawing Scale = 1:50 @ A1 1:100 @ A3 | | Scale 1:50 @ A1 | Date 24.11.2016 | Drawn by CP | Checked by |
| Project Flat 1, 2 Frognal Lane London NW3 7DU | | Drawing Title Proposed Section CC | | | |
| Project no. 16/0323 | Drawing no. 123 | Revision 01 | | | |

| | | |
|--|--|--|
| | | 561 Finchley Road London NW3 7BJ Phone 020 7433 3939 Fax 020 7794 4279 www.DesignSolutionsUK.com |
|--|--|--|