




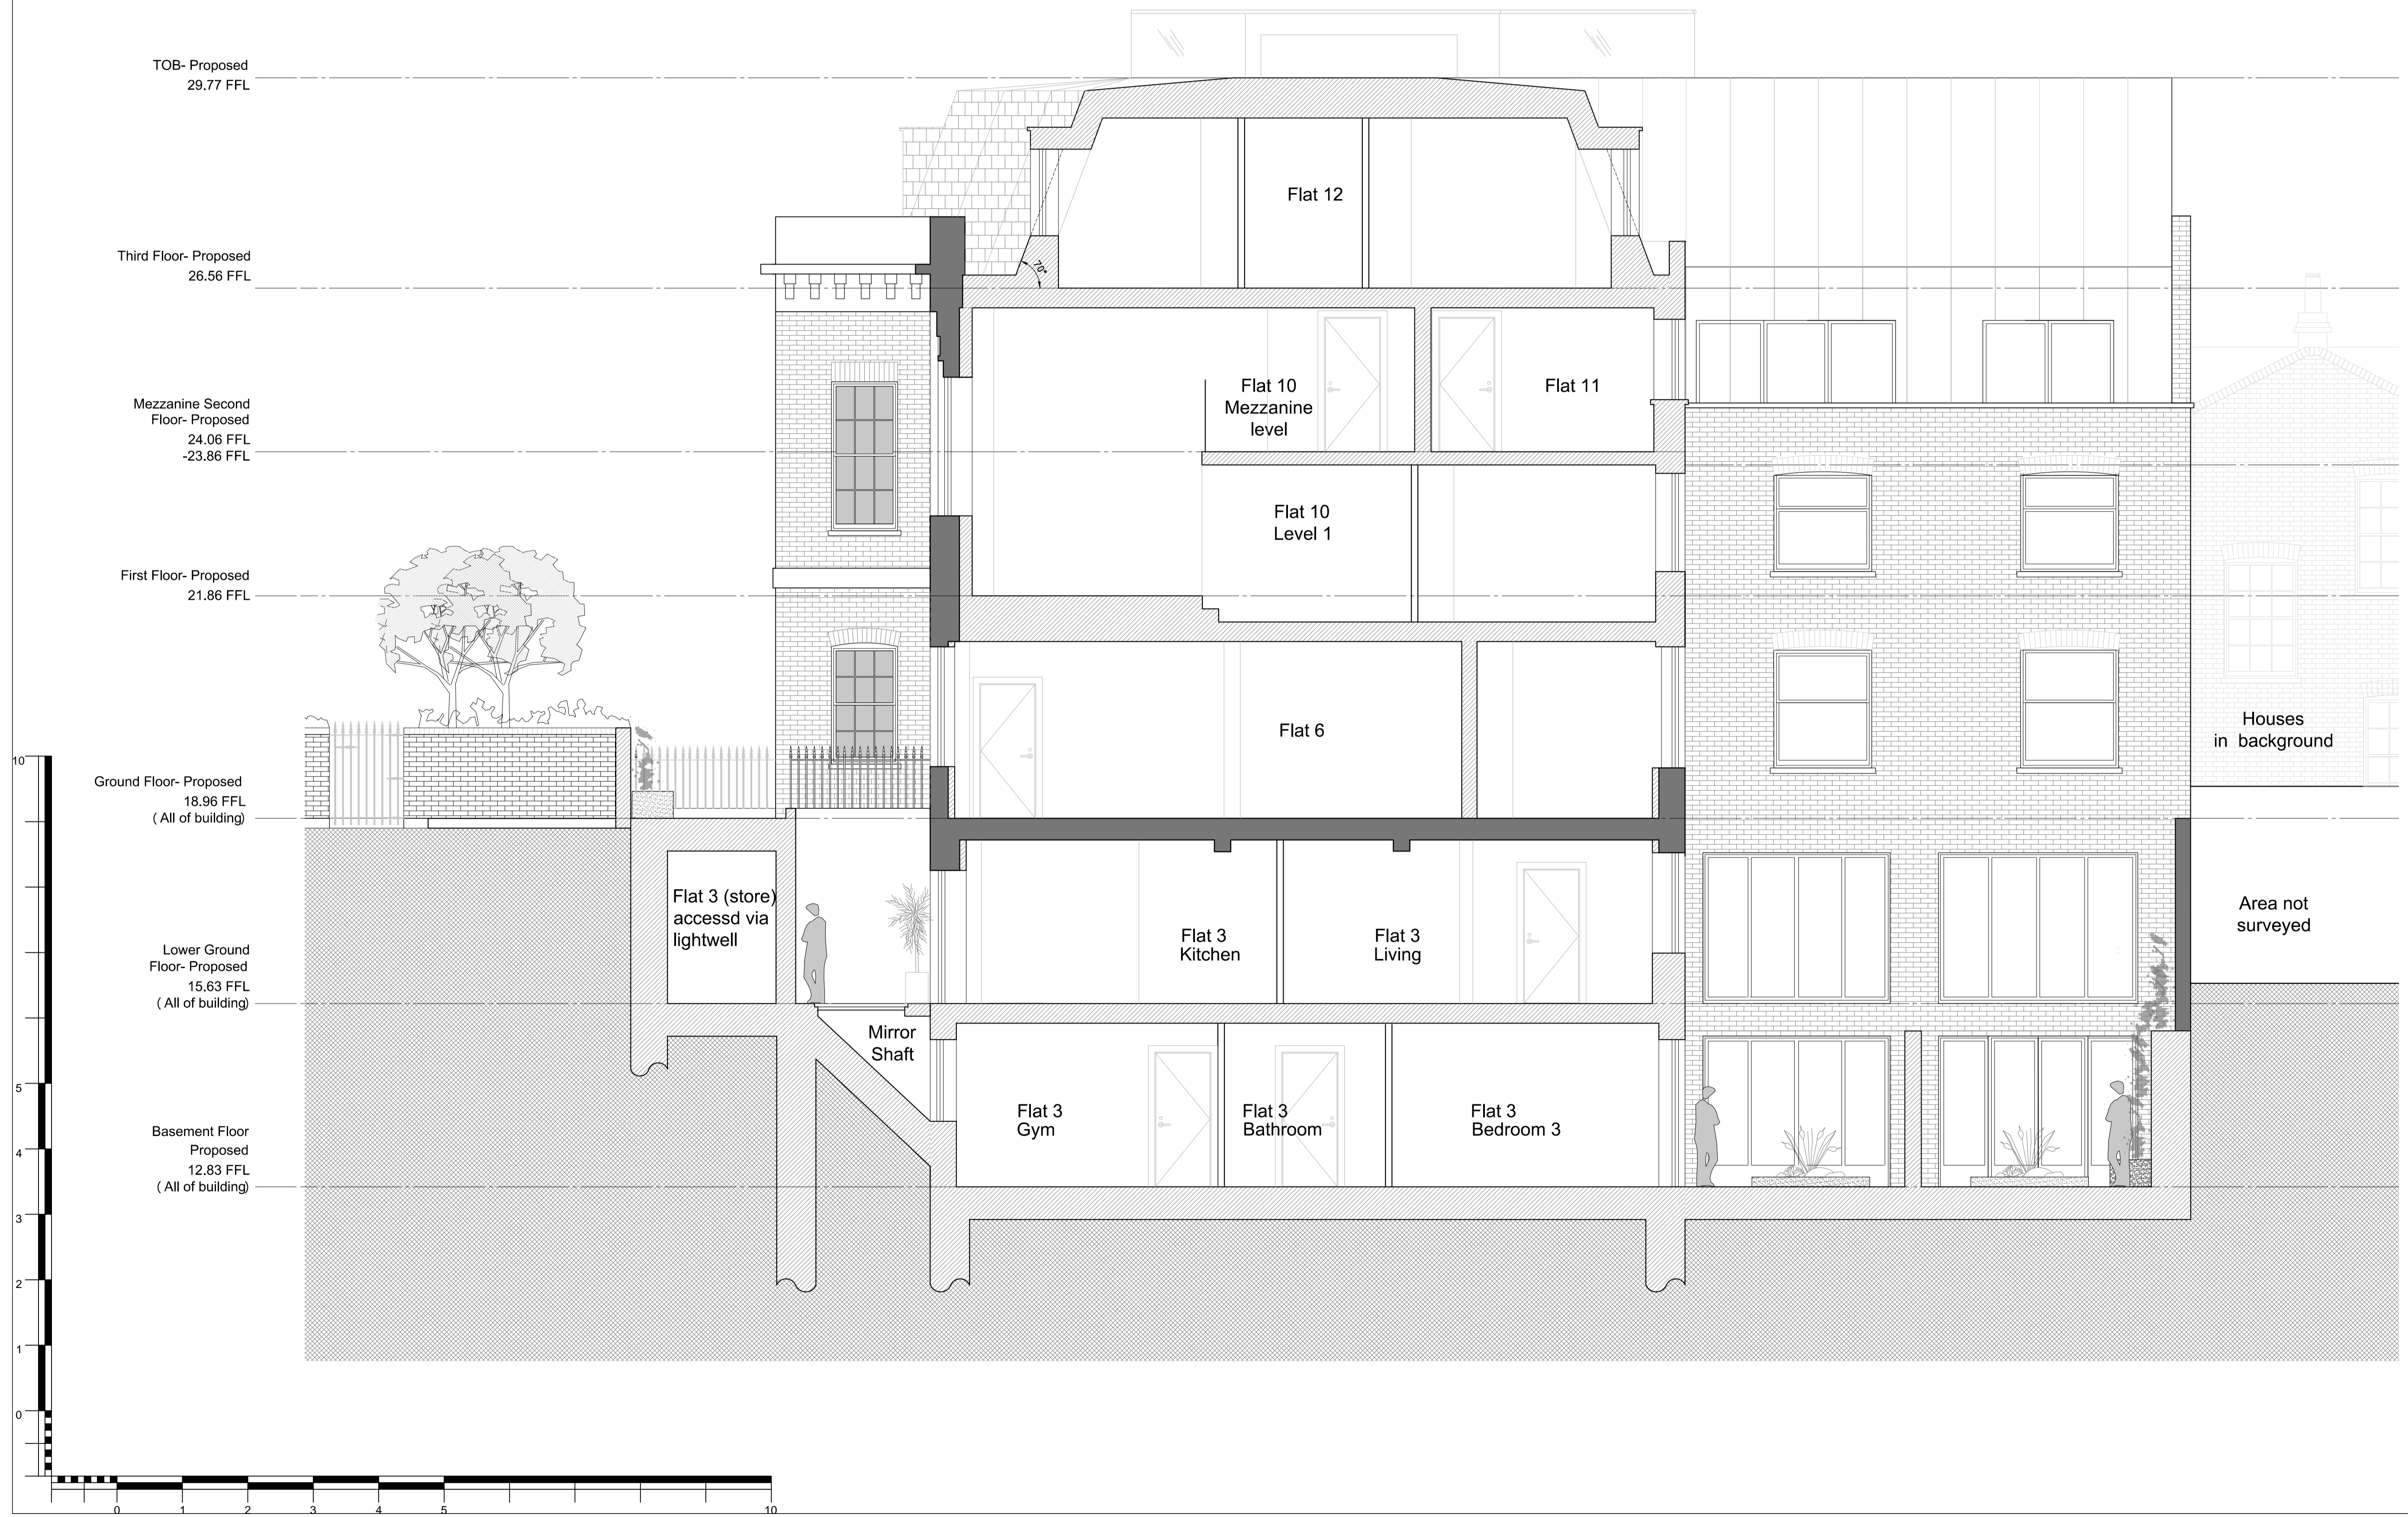


create
CONSULTING
ENGINEERS LTD

APPENDIX B
(Continued)

USE FIGURED DIMENSIONS ONLY
DO NOT SCALE FROM THIS DRAWING.
ALL DIMENSIONS MUST BE CHECKED ON SITE ANY
INCONSISTENCIES MUST BE REPORTED BACK TO THE ARCHITECT.
THIS DRAWING AND ANY DESIGNS INDICATED THEREON ARE THE
COPYRIGHT OF BROOKS / MURRAY ARCHITECTS.
ALL RIGHTS ARE RESERVED.
NO PART OF THIS WORK MAY BE PRODUCED WITHOUT PRIOR
PERMISSION IN WRITING FROM BROOKS / MURRAY ARCHITECTS.

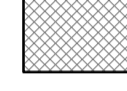

-  existing wall
-  new wall
-  ground

BROOKS / MURRAY
ARCHITECTS
8-10 NEW NORTH PLACE
LONDON EC2A 4JA
TEL: 020 7739 9955
FAX: 020 7739 9944
architects@brooksmurray.com




CLIENT: Simon Firth	
JOB: 51 Calthorpe Street Camden London WC1X 0HH	
DATE: April 2015	SCALE: 1:50@A1 / 1:100@A3
DRAWING TITLE: Proposed Section CC	
DRAWING NUMBER: 939 - 302	

USE FIGURED DIMENSIONS ONLY
DO NOT SCALE FROM THIS DRAWING.

ALL DIMENSIONS MUST BE CHECKED ON SITE ANY
INCONSISTENCIES MUST BE REPORTED BACK TO THE ARCHITECT.

THIS DRAWING AND ANY DESIGNS INDICATED THEREON ARE THE
COPYRIGHT OF BROOKS / MURRAY ARCHITECTS.
ALL RIGHTS ARE RESERVED.
NO PART OF THIS WORK MAY BE PRODUCED WITHOUT PRIOR
PERMISSION IN WRITING FROM BROOKS / MURRAY ARCHITECTS.

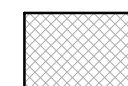


-  existing wall
-  new wall
-  ground

BROOKS / MURRAY
ARCHITECTS
8-10 NEW NORTH PLACE
LONDON EC2A 4JA
TEL 020 7739 9955
FAX 020 7739 9944
architects@brooksmurray.com

CLIENT:	Simon Firth
JOB:	51 Calthorpe Street Camden London WC1X 0HH
DATE:	May 2015
SCALE:	1:100 @ A3
DRAWING TITLE:	Proposed Section DD
DRAWING NUMBER:	939 - 303

Duplex apartments internal courtyard
all in white to increase the reflection
of the daylighting in the north section
of the site and keep continuity in the
facade.

Duplex apartments internal courtyard
in brick (continued to basement level).

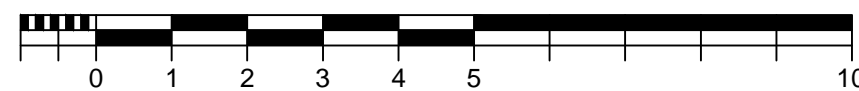


USE FIGURED DIMENSIONS ONLY
DO NOT SCALE FROM THIS DRAWING.
ALL DIMENSIONS MUST BE CHECKED ON SITE ANY
INCONSISTENCIES MUST BE REPORTED BACK TO THE ARCHITECT.
THIS DRAWING AND ANY DESIGNS INDICATED THEREON ARE THE
COPYRIGHT OF BROOKS / MURRAY ARCHITECTS.
ALL RIGHTS ARE RESERVED.
NO PART OF THIS WORK MAY BE PRODUCED WITHOUT PRIOR
PERMISSION IN WRITING FROM BROOKS / MURRAY ARCHITECTS.

Wheelchair Housing- Camden

Over 10% of the residential units are designed to lifetime homes standards taking into account the following criteria:

- (1) Car Parking - This site is parking free
- (2) Moving around Outside There is a dropped kerb at the entrance and path widths exceed 1200.
- (3) Using outdoor spaces- Outside doors onto amenity space have a clear opening of 900 and turning circle unobstructed by door swing.
- (4) Approaching the home- There are 1500mm wide corridors and 1800 wide lifts
- (5) Negotiating communal entrance doors - Entrance door can be widened to provide a clear opening of 900mm and all other criteria has been met.
- (6) Entering and leaving, dealing with callers - Provsion of all requirements including 1700 x 1100 charging space.
- (7) Negotiating the secondary door to garden or balcony- All requirements met.
- (8) Moving around inside, storing things - Internal door openings 900mm clear
- (9) Moving between levels - Vertical Lift provided and all requirements met
- (10) Using living spaces - All requirements met as demonstrated on the diagram
- (11) Using the kitchen - Maneuvering space provided and requirements for units provided
- (12) Using the bathroom and shower room - Fully operational level access shower and bath. All bathroom accessories meet standard requirements.
- (13) Using bedrooms - All bedrooms have turning circle clear of door swing and transfer space.
- (14) Operating doors - Can be adapted to meet all requirements
- (15) Operating windows - Can be adapted to meet all requirements
- (16) Controlling services - Can be adapted to meet all requirements

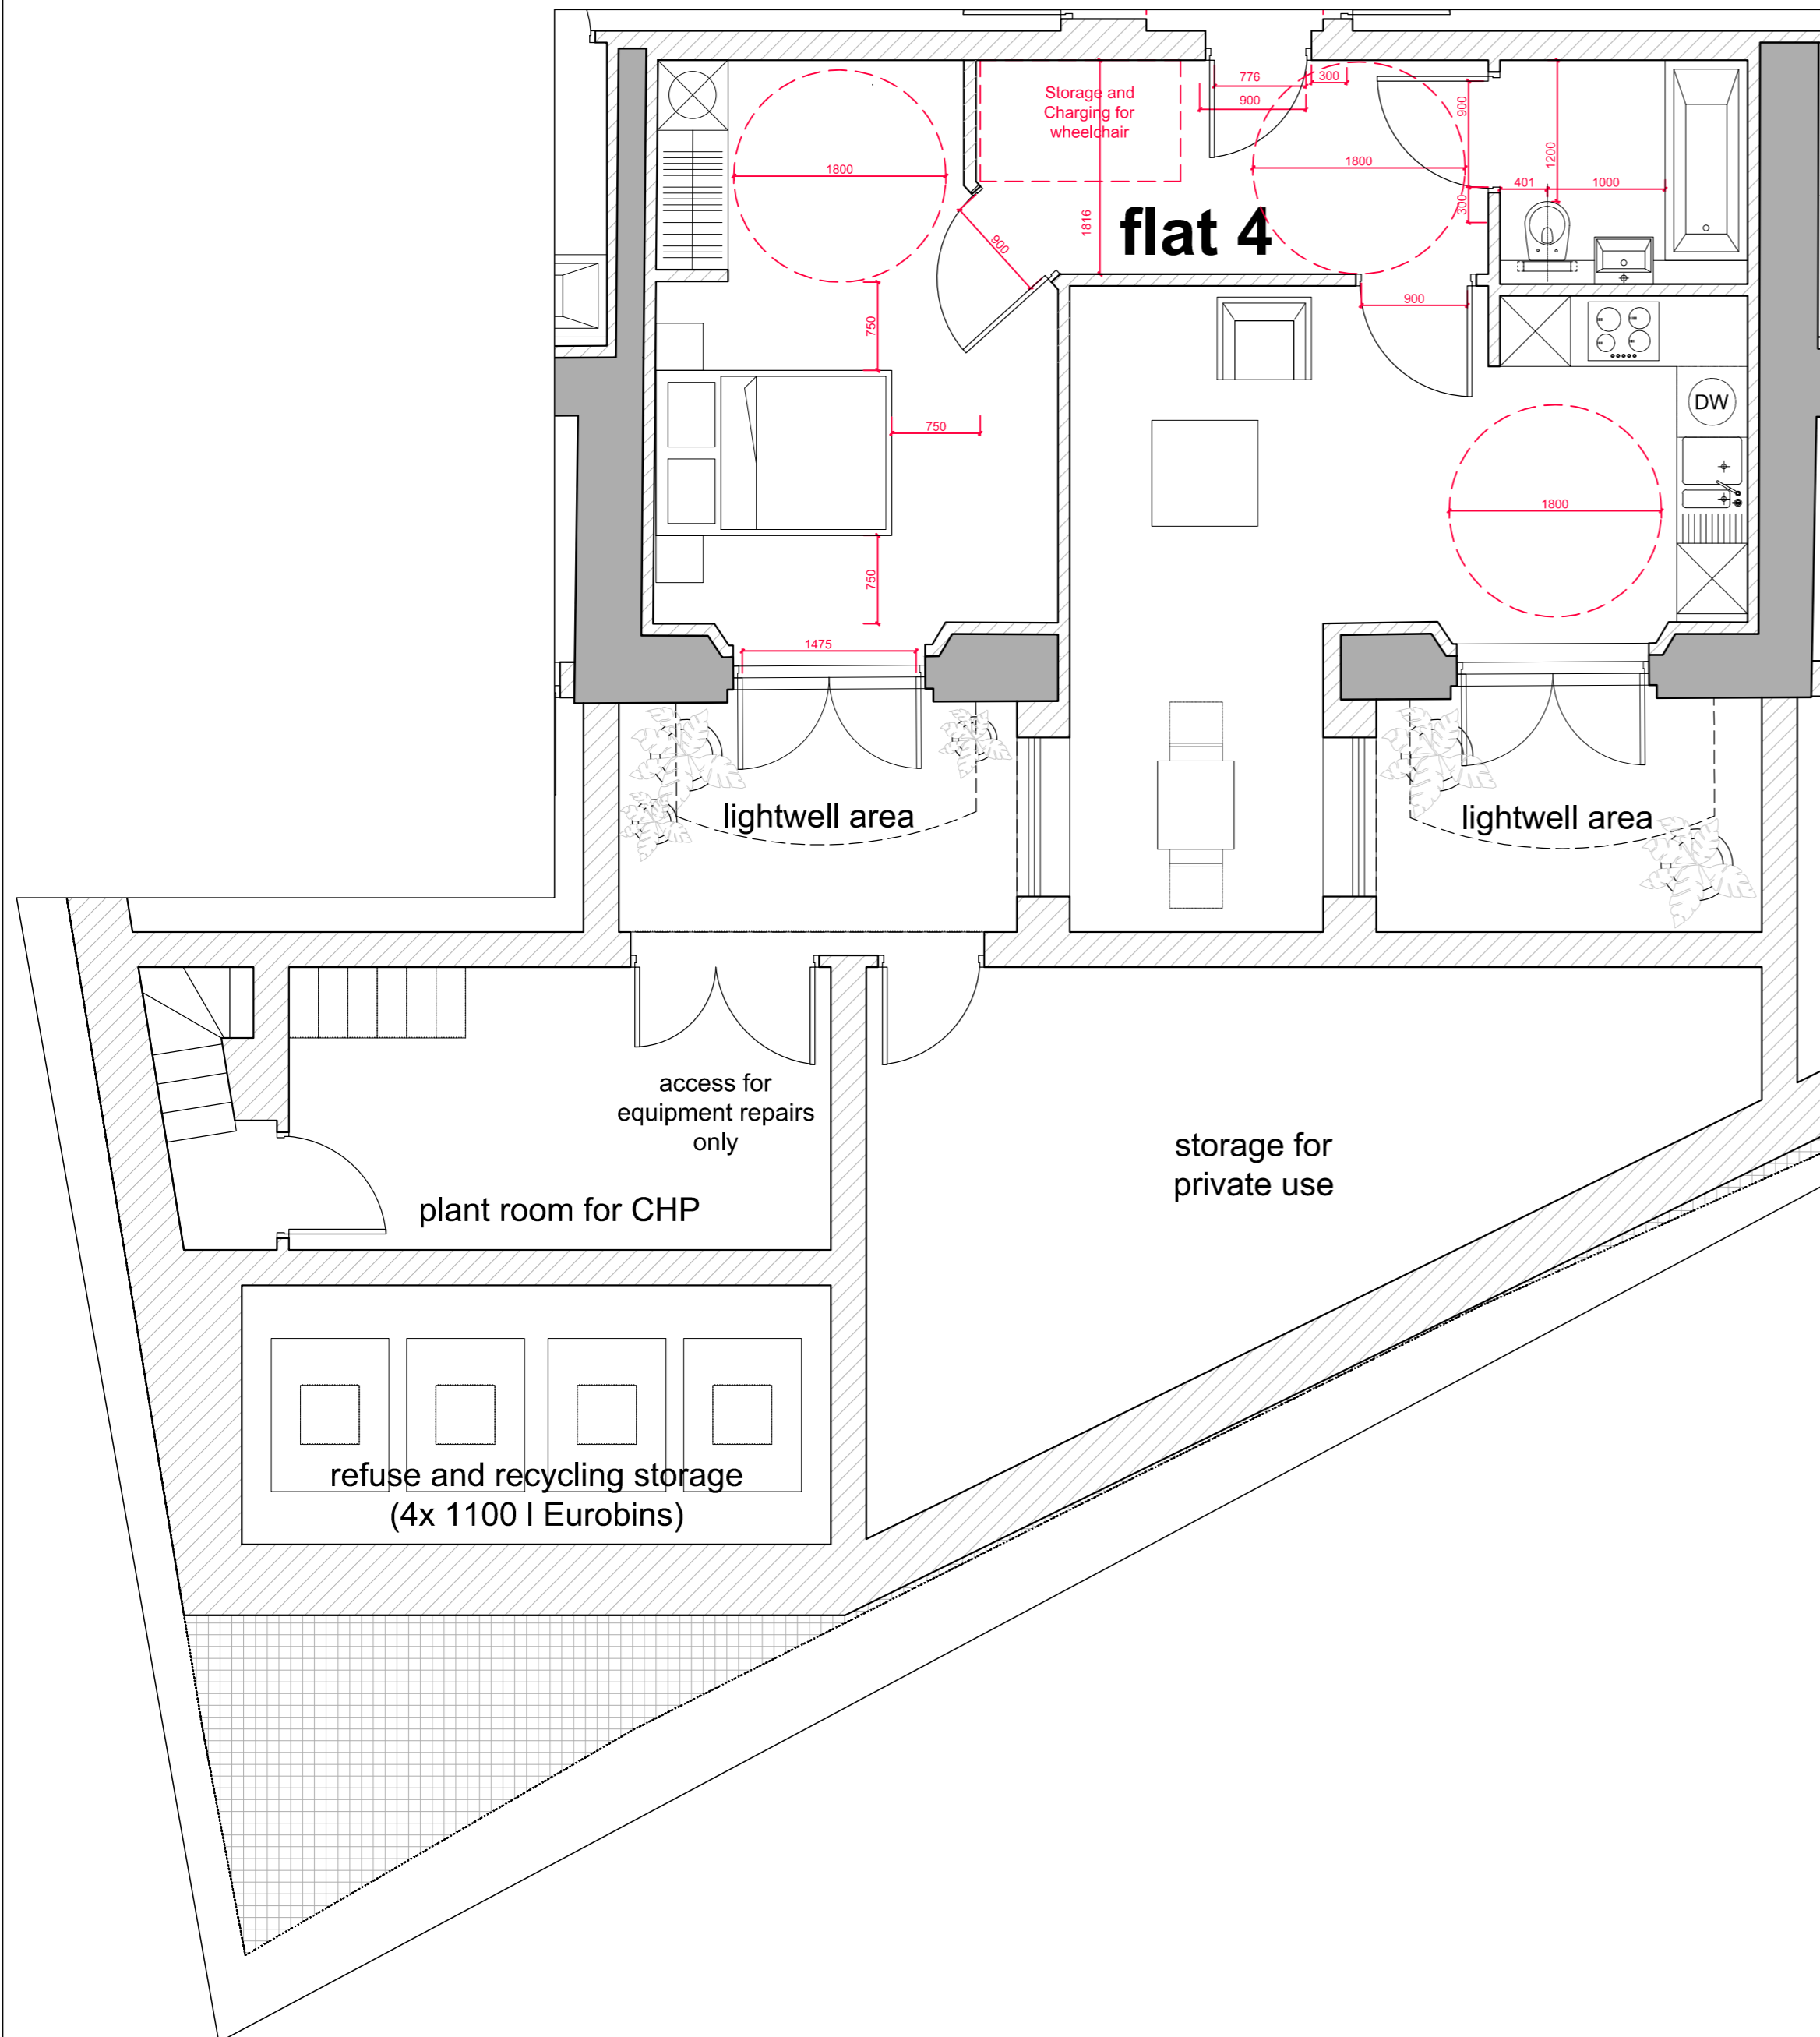

BROOKS / MURRAY

ARCHITECTS

8-10 NEW NORTH PLACE
LONDON EC2A 4JA

TEL 020 7739 9955
FAX 020 7739 9944

architects@brooksmurray.com

CLIENT:

Simon Firth

JOB:

51 Calthorpe Street
Camden
London WC1X 0HH

DATE: SCALE:
April 2015 1:50@A2

DRAWING TITLE:
Wheelchair Accessible Apt
Lower Ground Floor Plan
Flat 4

DRAWING NUMBER:
939.505

USE FIGURED DIMENSIONS ONLY
DO NOT SCALE FROM THIS DRAWING.

ALL DIMENSIONS MUST BE CHECKED ON SITE ANY
INCONSISTENCIES MUST BE REPORTED BACK TO THE ARCHITECT.

THIS DRAWING AND ANY DESIGNS INDICATED THEREON ARE THE
COPYRIGHT OF BROOKS / MURRAY ARCHITECTS.
ALL RIGHTS ARE RESERVED.
NO PART OF THIS WORK MAY BE PRODUCED WITHOUT PRIOR
PERMISSION IN WRITING FROM BROOKS / MURRAY ARCHITECTS.

PLANNING STAGE DRAWINGS SHOULD NOT BE USED FOR
CONSTRUCTION.



A			
REV.	AMENDMENT	BY:	DATE

BROOKS / MURRAY
ARCHITECTS

8-10 NEW NORTH PLACE
LONDON EC2A 4JA

TEL 020 7739 9955
FAX 020 7739 9944

architects@brooksmurray.com

CLIENT:
Simon Firth

JOB:
**51 Calthorpe Stret
JOB2
JOB3**

DRAWING TITLE:
**Proposed Lower Ground
Plan**

SCALE:
1:100 @ A2

DATE:
April 2016

STATUS:
Planning

DRAWN BY:
SS

DRAWING NUMBER: **939 - 109**

REV:

ISSUED BY:
SS

APPENDIX C

Harrison Testing Services
Units 1 & 2 Alston Road
Hellesdon Park Industrial Estate
Norwich
NR6 5DS

FAO Matthew Willson
08 January 2013

Dear Matthew Willson


Test Report Number **219598**
Your Project Reference **GL17050 - 51 Calthorpe Street**

Please find enclosed the results of analysis for the samples received 21 December 2012.

All soil samples will be retained for a period of one month and all water samples will be retained for 7 days following the date of the test report. Should you require an extended retention period then please detail your requirements in an email to customerservices@chemtest.co.uk. Please be aware that charges may be applicable for extended sample storage.

If you require any further assistance, please do not hesitate to contact the Customer Services team.

Yours sincerely

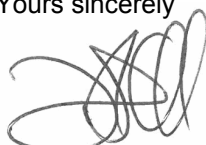

Darrell Hall, Director



Notes to accompany report:

- The sign < means 'less than'
- Tests marked 'U' hold UKAS accreditation
- Tests marked 'M' hold MCertS (and UKAS) accreditation
- Tests marked 'N' do not currently hold UKAS accreditation
- Tests marked 'S' were subcontracted to an approved laboratory
- n/e means 'not evaluated'
- i/s means 'insufficient sample'
- u/s means 'unsuitable sample'
- Comments or interpretations are beyond the scope of UKAS accreditation
- The results relate only to the items tested
- All results are expressed on a dry weight basis
- The following tests were analysed on samples as received and the results subsequently corrected to a dry weight basis TPH, BTEX, VOCs, SVOCs, PCBs, phenols
- For all other tests the samples were dried at < 37°C prior to analysis
- Uncertainties of measurement for the determinands tested are available upon request
- None of the test results included in this report have been recovery corrected

Test Report **219598** **Cover Sheet**

LABORATORY TEST REPORT

Results of analysis of 3 samples
received 21 December 2012

Report Date
08 January 2013

GL17050 - 51 Calthorpe Street

Login Batch No

Chemtest LIMS ID

Sample ID

Sample No

Sampling Date

Depth

Matrix

SOP↓ Determinand↓

CAS No↓

Units↓

*

					219598		
					AI10813	AI10814	AI10815
2010	pH			M	8.2	8.0	7.9
2120	Sulfate (2:1 water soluble) as SO4	14808798	g l ⁻¹	M	0.02	0.15	0.37

219598		
AI10813	AI10814	AI10815
WS1	WS1	WS1
B2	D2	D4
18/12/2012	18/12/2012	18/12/2012
0.50m	3.00m	5.00m
SOIL	SOIL	SOIL

DATA SHEET : SITE INVESTIGATION METHODS

The following sheet provides basic details of the site investigation methods employed in the direct investigation phase of this report. Detailed method statements may be provided if requested, or further information may be obtained from the relevant British Standard, or Environment Agency publications. Prior to any excavation being undertaken, a surface sweep using a cable detector is undertaken, in order to avoid services. Details of the lithology encountered are generally presented on the relevant field record sheets, which also detail the type and depths of samples taken, the results of any insitu tests, and any groundwater observations noted at the time. Other pertinent information may also be recorded.

CABLE PERCUSSIVE BOREHOLES

The cable percussive borehole drilling rig may be towed by a 4x4 pick up or similar vehicle, and is capable of obtaining disturbed and undisturbed soil samples down to approximately 40m depth. The hole may be formed at a diameter of 200mm or most typically 150mm, with samples obtained direct from the drilling tools. Undisturbed samples (U100) may be obtained, and insitu testing may include Standard or Cone Penetration Tests (SPT/ CPT) to BSEN ISO22476-3, plus permeability testing as per BS5930:1999. Please note we report raw SPT N values rather than corrected $N_{(60)}$ values. We can report in either format if requested by our client.

The equipment requires a minimum 2m access width, and the rig itself is 6m long (11m including tow). A rough 3m x 5m base area is required for drilling, but each site should be considered on specifics.

The technique can penetrate dense made ground, rubble and concrete or weathered rock/thin bands of rock using a chisel. However, in some cases these materials can form obstructions.

Standpipes can be installed, otherwise the borehole would be backfilled with spoil, or where instructed bentonite, concrete or sand may be used. Excess spoil is either removed from site or left in a tidy heap nearby.

In wet drilling conditions, the spoil can spread over a wide area through splashing and flow of the spoil from the tools, unless precautions are taken to prevent this. Conversely, the system can be very clean for instance when drilling through dry clay soil.

WINDOW SAMPLER BOREHOLES

The window sampler system comprises a series of varying diameter (max 80mm) steel tubes of either 1m or 2m length having a slot or window cut along the side. The tubes are driven into the ground using a light percussive hammer attached to solid rods, and withdrawn by use of a jack. The hammer may be machine mounted, or for restricted access work, hand held. The soil sample is forced up into the tube during the driving, samples being obtained directly through the slot or window. The sampler generally achieves depths of around 3-5m in favourable soils. Use of a super heavy tracked rig allows samples to be retrieved in liners. Greater diameter boreholes are also achievable (<115mm).

STANDPIPE INSTALLATIONS

Window sampler boreholes may be fitted with gas/ water monitoring standpipes, which generally comprise a 38mm diameter upvc slotted and plain casing to the required depths as appropriate, and may be fitted with a gas tap bung or end cap, and lockable cover. Full details of the standpipe installations and associated backfill are given on the relevant borehole records. Other diameters and types of standpipe are available if required.

GROUNDWATER MONITORING

Groundwater monitoring is undertaken using an electronic dip meter, which records the depth to water in a standpipe. Alternatively, an interface meter may be used, which detects the thickness of a non-aqueous phase liquid (e.g. floating hydrocarbon layer). In order to measure tidal variations, or to undertake soakaway testing, a down hole pressure transducer may be used.

GROUND GAS MONITORING

Ground gas composition and flow monitoring may be undertaken where semi-permanent standpipes have been installed. Both flow (litres per hour) and composition (%) are measured using our GA2000 infra-red monitor, calibrated for methane, carbon dioxide & oxygen. Records are also taken of atmospheric pressure, and relative pressure. The results are presented in the appendix of the report on the relevant sheets.

MACHINE DUG TRIAL HOLES

Machine dug trial pits are undertaken using a back-hoe or 360 excavator. The hole is progressed, with the supervising Geotechnical Engineer taking samples and/ or in-situ testing as appropriate. No access may be made in to unstable/ contaminated pits, or into pits greater than 1.20m deep. The trial holes are backfilled in compacted layers, with spoil heaped up in order to allow for future settlement. Pits may be taken to a maximum of 4.50m depth in favourable conditions.

Machine dug trial pits require a relatively large clear area to avoid risk to adjacent structures etc.

HAND DUG TRIAL PITS

Hand dug pits may be undertaken for a variety of reasons, which include service observation pits, obtaining near surface samples, and examining foundations of existing buildings. Pits are excavated using a shovel, postholers and other suitable equipment. Detailed records of hand dug pits are only normally recorded where foundation depths and information is required.



Key to Site Investigation Records

Project: 51 Calthorpe Street

Project ID.: GL17050

Client: Create Consulting Engineers Limited
Engineer: Harrison Group Environmental Limited
Contractor: Harrison Group Environmental Limited

In-situ Testing & Observations

S or C	Standard Penetration Test as per BS1377:1990 'Methods of test for soils for civil engineering purposes'. Uncorrected test result shown on the log at the relevant depth. S - split spoon or C - solid cone.		
*	n100 - dynamic penetration test graphical presentation of the blows taken to drive 100mm.		
+	Equivalent SPT 'N' value. Based on standard empirical calculation after Card & Roche for sandy soils unless specified in the text.		
IV	In-situ (down hole) vane shear strength peak - p or remoulded - r		
HV	In-situ hand vane test, shear strength reported in kPa peak - p or remoulded - r		
PP	Pocket penetrometer test, shear strength reported in kPa		
K	In-situ permeability test result, expressed in m/s		
PID	In-situ screening by photo-ionisation detector, expressed as ppm Head space testing undertaken as per contract documents.		
TCR	Total Core Recovery, %	As defined in BS5930:1999. Details of flush returns etc. are given on the relevant log sheet.	
SCR	Solid Core Recovery, %		
RQD	Rock Quality Designation, %		
If	Fracture spacing, mm		
▽	Groundwater strike	▼	Level to which groundwater has risen after the specified time. (Nominal 20 mins)

Sampling

D / GD	Small / geotechnical disturbed sample, around 1kg
B / GB	Bulk / geotechnical disturbed sample, around 5Kg
LB	Large bulk disturbed sample, around 20Kg for earthworks testing
W	Water sample
ES	Environmental soil sample, in more than one container if appropriate
EW	Environmental water sample, in more than one container if appropriate
U / UT	Undisturbed / Ultra Thin undisturbed driven tube sample. Nominal 100mm diameter, 450mm length in CP boreholes, 38mm diameter, 100mm length in WS borehole. Dimension of trial pit cores to be specified on the individual records. The number of blows taken to drive the sample tube the full length is reported on the log sheet at the appropriate depth. 'NR' indicates no recovery achieved.
P	Pushed piston sampler, nominal 100mm diameter
LS / C	Liner sample, e.g. from windowless sampler / Core sample, e.g. from rotary core drilling
CBR	California Bearing Ratio (CBR) test - either mould sample taken or in situ testing. See individual record sheet for further information

General comments

1. Samples have been described in accordance with BS5930:1999 'Code of practice for site investigation' unless an alternative material specific weathering classification is considered more appropriate. This will be recorded in the report text.
2. Electronic data provided in relation to this project has been produced using the Association of Geotechnical & Geoenvironmental Specialists (AGS) data transfer format, with specific reference to their publication

Electronic Transfer of Geotechnical and Geoenvironmental Data Edition 3.1, 2004 including addendum May 2005'. All legend and backfill codes are as per this document.

Site specific comments



Project: 51 Calthorpe Street

Project ID: GL17050

Coordinates:

Ground Level:

Description	Legend	Depth (m)	O.D. Level (m)	Sample Test		Remarks and Test Results	Installations
				Type	Depth (m)		
<p>CONCRETE</p> <p>MADE GROUND. Brown and dark grey mottled grey and red slightly clayey gravelly SAND with low cobble content. Gravel is very angular to subangular brick, concrete, flint, clay pipe, chalk, glass and wood.</p> <p>At 1.20m: brick cobble</p> <p>From 2.30m to 2.60m: pocket of grey clay with brick fragments</p> <p>At 3.30m: rare concrete cobble</p> <p>From 3.50m to 4.00m: light grey greyish brown clay pockets</p>		0.05		B1	0.20-0.50		
				ES1	0.25		
				B2	0.50-1.00		
				ES2	1.00		
				ES3	1.50		
				D1	2.00		
				ES4	2.50		
				D2	3.00		
				ES5	3.50		
				D3	4.00		
<p>MADE GROUND. Dark grey slightly gravelly silty SAND. Gravel is angular to subangular fine and medium flint and brick.</p>		4.00		ES6	4.50		
<p>Window Sample Complete at 5.00 m</p>		5.00		D4	5.00		

Water Level Observations

Drive Records

Diameter (mm)	From (m)	To (m)	Recovery (%)	Date	Water Strike (m)	Standing Time (Mins)	Standing Level (m)	Casing Depth (m)	Depth Sealed (m)
87	1.20	2.00	100						
75	2.00	3.00	70						
65	3.00	4.00	50						
55	4.00	5.00	50						

Client: Create Consulting Engineers Limited
Engineer: Harrison Group Environmental Limited
Contractor: Harrison Group Environmental Limited
Date: 11/12/2012
Plant: Premier Window Sampling Rig
Drilled By: P. Kirnig
Logged By: G. Pursey
Checked By: J. Keay

Remarks:

1. Inspection pit excavated from GL to 1.20mbgl.
2. Groundwater was not encountered.
3. Installation details: 50mm diameter HDPE standpipe installed from 5.00mbgl to GL. Slotted from 5.00mbgl to 2.00mbgl, plain from 2.00mbgl to GL. Finished with gas tap, end cap and flush fitting cover.
4. Backfill details: Gravel filter packs from 5.00mbgl to 2.00mbgl, bentonite pellets from 2.00mbgl to 0.20mbgl and concrete from 0.20mbgl to GL.



Dynamic Penetration Test Record

Project ID:
GL17050

DP1
Sheet 1 of 1

Project: 51 Calthorpe Street

Date: 11/12/2012

Client: Create Consulting Engineers Limited

Plant: Premier Tracker 110 Serries

Coordinates: -
-
Ground Level:

Blowcount per 100mm	Depth (m)	Graphical Representation					O.D. Level (m)	Torque (Nm)	Remarks / Presumed Strata
		Blow Count n100 - * Equivalent 'N' Value - +							
	0.00	0	10	20	30	40	50	0.00	
-	0.10	*							
-	0.20	*							
-	0.30	*							
-	0.40	*							
-	0.50	*							
1	0.60	*							
1	0.70	*							
Mass of Weight: 63.5Kg
 Drop: 750mm
 Cone: 90(Deg.) Sacrificial
 Rod Diameter: 32mm
 Method: BS 1377:Part 9:1990:3.2

Remarks: 1. Dynamic probe test DP1 carried out through the base of the inspection pit in window sample hole WS1 at 1.20mbgl.

Crew: P. Kirnig

Checked By: G. Pursey

APPENDIX D

Asset Location Search



Thames Water Property Searches
12 Vastern Road
READING
RG1 8DB

Search address supplied John Stewart
51
Calthorpe Street
London
WC1X 0HH

Your reference P12-385
Our reference ALS/ALS Standard/2012_2367582

Search date 29 November 2012

You are now able to order your Asset Location Search requests online by visiting
www.thameswater-propertysearches.co.uk

[Thames Water Utilities Ltd](#)

Property Searches
PO Box 3189
Slough SL1 4WW

DX 151280 Slough 13

T 0845 070 9148
E searches@thameswater.co.uk
I www.thameswater-propertysearches.co.uk

Registered in England and Wales
No. 2366661, Registered office
Clearwater Court, Vastern Road
Reading RG1 8DB

Asset Location Search



Search address supplied: John Stewart, 51, Calthorpe Street, London, WC1X 0HH

Dear Sir / Madam

An Asset Location Search is recommended when undertaking a site development. It is essential to obtain information on the size and location of clean water and sewerage assets to safeguard against expensive damage and allow cost-effective service design.

This search provides maps showing the position, size of Thames Water assets close to the proposed development and also manhole cover and invert levels, where available.

Please note that none of the charges made for this report relate to the provision of Ordnance Survey mapping information. The replies contained in this letter are given following inspection of the public service records available to this company. No responsibility can be accepted for any error or omission in the replies.

You should be aware that the information contained on these plans is current only on the day that the plans are issued. The plans should only be used for the duration of the work that is being carried out at the present time. Under no circumstances should this data be copied or transmitted to parties other than those for whom the current work is being carried out.

Thames Water do update these service plans on a regular basis and failure to observe the above conditions could lead to damage arising to new or diverted services at a later date.

Contact Us

If you have any further queries regarding this enquiry please feel free to contact a member of the team on 0845 070 9148, or use the address below:

Thames Water Utilities Ltd
Property Searches
PO Box 3189
Slough
SL1 4WW

Email: searches@thameswater.co.uk
Web: www.thameswater-propertysearches.co.uk

[Thames Water Utilities Ltd](http://www.thameswater.co.uk)

Property Searches
PO Box 3189
Slough SL1 4WW

DX 151280 Slough 13

T 0845 070 9148

E searches@thameswater.co.uk
I www.thameswater-propertysearches.co.uk

Registered in England and Wales
No. 2366661. Registered office
Clearwater Court, Vastern Road
Reading RG1 8DB

Asset Location Search



Waste Water Services

Please provide a copy extract from the public sewer map.

Enclosed is a map showing the approximate lines of our sewers. Our plans do not show sewer connections from individual properties or any sewers not owned by Thames Water unless specifically annotated otherwise. Records such as "private" pipework are in some cases available from the Building Control Department of the relevant Local Authority.

Where the Local Authority does not hold such plans it might be advisable to consult the property deeds for the site or contact neighbouring landowners.

This report relates only to sewerage apparatus of Thames Water Utilities Ltd, it does not disclose details of cables and or communications equipment that may be running through or around such apparatus.

The sewer level information contained in this response represents all of the level data available in our existing records. Should you require any further Information, please refer to the relevant section within the 'Further Contacts' page found later in this document.

For your guidance:

- The Company is not generally responsible for rivers, watercourses, ponds, culverts or highway drains. If any of these are shown on the copy extract they are shown for information only.
- Any private sewers or lateral drains which are indicated on the extract of the public sewer map as being subject to an agreement under Section 104 of the Water Industry Act 1991 are not an 'as constructed' record. It is recommended these details be checked with the developer.

Clean Water Services

Please provide a copy extract from the public water main map.

Enclosed is a map showing the approximate positions of our water mains and associated apparatus. Please note that records are not kept of the positions of individual domestic supplies.

For your information, there will be a pressure of at least 10m head at the outside stop valve. If you would like to know the static pressure, please contact our Customer Centre on 0845 920 0800. The Customer Centre can

[Thames Water Utilities Ltd](#)

Property Searches
PO Box 3189
Slough SL1 4WW

DX 151280 Slough 13

T 0845 070 9148

E searches@thameswater.co.uk
I www.thameswater-propertysearches.co.uk

Registered in England and Wales
No. 2366661. Registered office
Clearwater Court, Vastern Road
Reading RG1 8DB

Asset Location Search



also arrange for a full flow and pressure test to be carried out for a fee.

For your guidance:

- Assets other than vested water mains may be shown on the plan, for information only.
- If an extract of the public water main record is enclosed, this will show known public water mains in the vicinity of the property. It should be possible to estimate the likely length and route of any private water supply pipe connecting the property to the public water network.

Payment for this Search

A charge will be added to your suppliers account.

[Thames Water Utilities Ltd](#)

Property Searches
PO Box 3189
Slough SL1 4WW

DX 151280 Slough 13

T 0845 070 9148

E searches@thameswater.co.uk
I www.thameswater-propertysearches.co.uk

Registered in England and Wales
No. 2366661. Registered office
Clearwater Court, Vastern Road
Reading RG1 8DB

Asset Location Search



Further contacts:

Waste Water queries

Should you require verification of the invert levels of public sewers, by site measurement, you will need to approach the relevant Thames Water Area Network Office for permission to lift the appropriate covers. This permission will usually involve you completing a TWOSA form. For further information please contact our Customer Centre on Tel: 0845 920 0800. Alternatively, a survey can be arranged, for a fee, through our Customer Centre on the above number.

If you have any questions regarding sewer connections, building over issues or any other questions regarding operational issues please direct them to our service desk. Which can be contacted by writing to:

Developer Services (Waste Water)
Thames Water
Clearwater Court
Vastern Road
Reading
RG1 8DB

Tel: 0845 850 2777
Email: developer.services@thameswater.co.uk

Should you require any further information regarding budget estimates, diversions or stopping up notices then please contact:

DevCon Team
Asset Investment
Thames Water
Maple Lodge STW
Denham Way
Rickmansworth
Hertfordshire
WD3 9SQ

Tel: 01923 898 072
Email: devcon.team@thameswater.co.uk

[Thames Water Utilities Ltd](#)

Property Searches
PO Box 3189
Slough SL1 4WW

DX 151280 Slough 13

T 0845 070 9148

E searches@thameswater.co.uk
I www.thameswater-propertysearches.co.uk

Registered in England and Wales
No. 2366661. Registered office
Clearwater Court, Vastern Road
Reading RG1 8DB

Asset Location Search



Clean Water queries

Should you require any advice concerning clean water operational issues or clean water connections, please contact:

Developer Services (Clean Water)
Thames Water
Clearwater Court
Vastern Road
Reading
RG1 8DB

Tel: 0845 850 2777

Email: developer.services@thameswater.co.uk

[Thames Water Utilities Ltd](#)

Property Searches
PO Box 3189
Slough SL1 4WW

DX 151280 Slough 13

T 0845 070 9148

E searches@thameswater.co.uk
I www.thameswater-propertysearches.co.uk

Registered in England and Wales
No. 2366661. Registered office
Clearwater Court, Vastern Road
Reading RG1 8DB

NB. Levels quoted in metres Ordnance Newlyn Datum. The value -9999.00 indicates that no survey information is available



















Manhole Reference	Manhole Cover Level	Manhole Invert Level
8407	17.94	13.41
8524	n/a	n/a
8525	n/a	n/a
8403	18.69	n/a
83HJ	n/a	n/a
83IA	n/a	n/a
8502	14.98	12.51
94BG	n/a	n/a
94BF	n/a	n/a
0402A	n/a	n/a
0504	n/a	15.01
9512	n/a	n/a
9301	n/a	n/a
94BB	n/a	n/a
94BI	n/a	n/a
9501A	n/a	n/a
94BA	n/a	n/a
-	-	-
9413	19.15	13.24

The position of the apparatus shown on this plan is given without obligation and warranty, and the accuracy cannot be guaranteed. Service pipes are not shown but their presence should be anticipated. No liability of any kind whatsoever is accepted by Thames Water for any error or omission. The actual position of mains and services must be verified and established on site before any works are undertaken.








ALS Sewer Map Key

Public Sewer Types (Operated & Maintained by Thames Water)

-  **Foul:** A sewer designed to convey waste water from domestic and industrial sources to a treatment works.
-  **Surface Water:** A sewer designed to convey surface water (e.g. rain water from roofs, yards and car parks) to rivers or watercourses.
-  **Combined:** A sewer designed to convey both waste water and surface water from domestic and industrial sources to a treatment works.
-  Trunk Surface Water
-  Trunk Foul
-  Storm Relief
-  Trunk Combined
-  Vent Pipe
-  Bio-solids (Sludge)
-  Proposed Thames Surface Water Sewer
-  Proposed Thames Water Foul Sewer
-  Gallery
-  Foul Rising Main
-  Surface Water Rising Main
-  Combined Rising Main
-  Sludge Rising Main
-  Proposed Thames Water Rising Main
-  Vacuum





Sewer Fittings

A feature in a sewer that does not affect the flow in the pipe. Example: a vent is a fitting as the function of a vent is to release excess gas.

-  Air Valve
-  Dam Chase
-  Fitting
-  Meter
-  Vent Column




Operational Controls

A feature in a sewer that changes or diverts the flow in the sewer. Example: A hydrobrake limits the flow passing downstream.

-  Control Valve
-  Drop Pipe
-  Ancillary
-  Weir



 

End Items

End symbols appear at the start or end of a sewer pipe. Examples: an Undefined End at the start of a sewer indicates that Thames Water has no knowledge of the position of the sewer upstream of that symbol, Outfall on a surface water sewer indicates that the pipe discharges into a stream or river.

-  Outfall
-  Undefined End
-  Inlet






Other Symbols

Symbols used on maps which do not fall under other general categories








-  Public/Private Pumping Station
-  Change of characteristic indicator (C.O.C.I.)
-  Invert Level
-  Summit

Areas

Lines denoting areas of underground surveys, etc.

-  Agreement
-  Operational Site
-  Chamber
-  Tunnel
-  Conduit Bridge

Other Sewer Types (Not Operated or Maintained by Thames Water)

-  Foul Sewer
-  Surface Water Sewer
-  Combined Sewer
-  Gully
-  Culverted Watercourse
-  Proposed
-  Abandoned Sewer

Notes:








- 1) All levels associated with the plans are to Ordnance Datum Newlyn.
- 2) All measurements on the plans are metric.
- 3) Arrows (on gravity fed sewers) or flecks (on rising mains) indicate direction of flow.
- 4) Most private pipes are not shown on our plans, as in the past, this information has not been recorded.
- 5) 'na' or '0' on a manhole level indicates that data is unavailable.

- 6) The text appearing alongside a sewer line indicates the internal diameter of the pipe in millimetres. Text next to a manhole indicates the manhole reference number and should not be taken as a measurement. If you are unsure about any text or symbology present on the plan, please contact a member of Property Insight on 0845 070 9148.







ALS Water Map Key

Water Pipes (Operated & Maintained by Thames Water)


- 
Distribution Main: The most common pipe shown on water maps. With few exceptions, domestic connections are only made to distribution mains.
- 
Trunk Main: A main carrying water from a source of supply to a treatment plant or reservoir, or from one treatment plant or reservoir to another. Also a main transferring water in bulk to smaller water mains used for supplying individual customers.
- 
Supply Main: A supply main indicates that the water main is used as a supply for a single property or group of properties.
- 
Fire Main: Where a pipe is used as a fire supply, the word FIRE will be displayed along the pipe.
- 
Metered Pipe: A metered main indicates that the pipe in question supplies water for a single property or group of properties and that quantity of water passing through the pipe is metered even though there may be no meter symbol shown.
- 
Transmission Tunnel: A very large diameter water pipe. Most tunnels are buried very deep underground. These pipes are not expected to affect the structural integrity of buildings shown on the map provided.
- 
Proposed Main: A main that is still in the planning stages or in the process of being laid. More details of the proposed main and its reference number are generally included near the main.

PIPE DIAMETER	DEPTH BELOW GROUND
Up to 300mm (12")	900mm (3')
300mm - 600mm (12" - 24")	1100mm (3' 8")
600mm and bigger (24" plus)	1200mm (4')

Valves

-  General Purpose Valve
-  Air Valve
-  Pressure Control Valve
-  Customer Valve

Hydrants








-  Single Hydrant

Meters










-  Meter

End Items

Symbol indicating what happens at the end of a water main.

-  Blank Flange
-  Capped End
-  Emptying Pit
-  Undefined End
-  Manifold
-  Customer Supply
-  Fire Supply



Operational Sites

-  Booster Station
-  Other
-  Other (Proposed)
-  Pumping Station
-  Service Reservoir
-  Shaft Inspection
-  Treatment Works
-  Unknown
-  Water Tower

Other Symbols

-  Data Logger

Other Water Pipes (Not Operated or Maintained by Thames Water)

-  **Other Water Company Main:** Occasionally other water company water pipes may overlap the border of our clean water coverage area. These mains are denoted in purple and in most cases have the owner of the pipe displayed along them.
-  **Private Main:** Indicates that the water main in question is not owned by Thames Water. These mains normally have text associated with them indicating the diameter and owner of the pipe.



Search Code

IMPORTANT CONSUMER PROTECTION INFORMATION

This search has been produced by Thames Water Property Searches, Clearwater Court, Vastern Road, Reading RG1 8DB, which is registered with the Property Codes Compliance Board (PCCB) as a subscriber to the Search Code. The PCCB independently monitors how registered search firms maintain compliance with the Code.

The Search Code:

- provides protection for homebuyers, sellers, estate agents, conveyancers and mortgage lenders who rely on the information included in property search reports undertaken by subscribers on residential and commercial property within the United Kingdom
- sets out minimum standards which firms compiling and selling search reports have to meet
- promotes the best practise and quality standards within the industry for the benefit of consumers and property professionals
- enables consumers and property professionals to have confidence in firms which subscribe to the code, their products and services.

By giving you this information, the search firm is confirming that they keep to the principles of the Code. This provides important protection for you.

The Code's core principles

Firms which subscribe to the Search Code will:

- display the Search Code logo prominently on their search reports
- act with integrity and carry out work with due skill, care and diligence
- at all times maintain adequate and appropriate insurance to protect consumers
- conduct business in an honest, fair and professional manner
- handle complaints speedily and fairly
- ensure that products and services comply with industry registration rules and standards and relevant laws
- monitor their compliance with the Code

Complaints

If you have a query or complaint about your search, you should raise it directly with the search firm, and if appropriate ask for any complaint to be considered under their formal internal complaints procedure. If you remain dissatisfied with the firm's final response, after your complaint has been formally considered, or if the firm has exceeded the response timescales, you may refer your complaint for consideration under The Property Ombudsman scheme (TPOs). The Ombudsman can award compensation of up to £5,000 to you if he finds that you have suffered actual loss as a result of your search provider failing to keep to the Code.

Please note that all queries or complaints regarding your search should be directed to your search provider in the first instance, not to TPOs or to the PCCB.

TPOs Contact Details

The Property Ombudsman scheme
Milford House
43-55 Milford Street
Salisbury
Wiltshire SP1 2BP
Tel: 01722 333306
Fax: 01722 332296
Email: admin@tpos.co.uk

You can get more information about the PCCB from www.propertycodes.org.uk

PLEASE ASK YOUR SEARCH PROVIDER IF YOU WOULD LIKE A COPY OF THE SEARCH CODE

Sewer Flooding

History Enquiry



Create Consulting Engineers Ltd

Search address supplied Unit I
51
Calthorpe Street
London
WC1X 0HH

Your reference P12-385

Our reference SFH/SFH Standard/2015_3023678

Received date **22 April 2015**

Search date **22 April 2015**

Thames Water Utilities Ltd

Property Searches
PO Box 3189
Slough SL1 4WW

DX 151280 Slough 13

T 0118 925 1504

E searches@thameswater.co.uk

I www.thameswater-propertysearches.co.uk

Registered in England and Wales
No. 2366661, Registered office
Clearwater Court, Vastern Road
Reading RG1 8DB

Sewer Flooding

History Enquiry



Search address supplied: Unit I,51,Calthorpe Street,London,WC1X 0HH

This search is recommended to check for any sewer flooding in a specific address or area

TWUL, trading as Property Searches, are responsible in respect of the following:-

- (i) any negligent or incorrect entry in the records searched;
- (ii) any negligent or incorrect interpretation of the records searched;
- (iii) and any negligent or incorrect recording of that interpretation in the search report
- (iv) compensation payments

Thames Water Utilities Ltd

Property Searches
PO Box 3189
Slough SL1 4WW

DX 151280 Slough 13

T 0118 925 1504

E searches@thameswater.co.uk

I www.thameswater-propertysearches.co.uk

Registered in England and Wales
No. 2366661, Registered office
Clearwater Court, Vastern Road
Reading RG1 8DB

Sewer Flooding

History Enquiry



History of Sewer Flooding

Is the requested address or area at risk of flooding due to overloaded public sewers?

The flooding records held by Thames Water indicate that there have been no incidents of flooding in the requested area as a result of surcharging public sewers.

For your guidance:

- A sewer is “overloaded” when the flow from a storm is unable to pass through it due to a permanent problem (e.g. flat gradient, small diameter). Flooding as a result of temporary problems such as blockages, siltation, collapses and equipment or operational failures are excluded.
- “Internal flooding” from public sewers is defined as flooding, which enters a building or passes below a suspended floor. For reporting purposes, buildings are restricted to those normally occupied and used for residential, public, commercial, business or industrial purposes.
- “At Risk” properties are those that the water company is required to include in the Regulatory Register that is presented annually to the Director General of Water Services. These are defined as properties that have suffered, or are likely to suffer, internal flooding from public foul, combined or surface water sewers due to overloading of the sewerage system more frequently than the relevant reference period (either once or twice in ten years) as determined by the Company’s reporting procedure.
- Flooding as a result of storm events proven to be exceptional and beyond the reference period of one in ten years are not included on the At Risk Register.
- Properties may be at risk of flooding but not included on the Register where flooding incidents have not been reported to the Company.
- Public Sewers are defined as those for which the Company holds statutory responsibility under the Water Industry Act 1991.
- It should be noted that flooding can occur from private sewers and drains which are not the responsibility of the Company. This report excludes flooding from private sewers and drains and the Company makes no comment upon this matter.
- For further information please contact Thames Water on Tel: 0800 316 9800 or website www.thameswater.co.uk

Thames Water Utilities Ltd

Property Searches
PO Box 3189
Slough SL1 4WW

DX 151280 Slough 13

T 0118 925 1504

E searches@thameswater.co.uk

I www.thameswater-propertysearches.co.uk

Registered in England and Wales
No. 2366661, Registered office
Clearwater Court, Vastern Road
Reading RG1 8DB

APPENDIX E

Institute of Geological Sciences
RECORD OF SHAFT OR BOREHOLE

6-in or 1:10 000 Map Registration No.

TK 88 SW / 572

Name and Number of Shaft or Borehole:

Cold Bath Fields House of Correction

National Grid Reference

3112 8238

For whom made

Town or Village

FINSBURY

County

LONDON

Exact site (reference to a fixed point on 1-in or 1:50 000 Map)

1-in or 1:50 000
New Series Map No.

Enter 'C' if
Confidential

Purpose for which made

Ground level at shaft
bore relative to O.D.

British Geological Survey
m. If not ground level give O.D. of beginning of shaft
bore

Made by

Date of sinking

Information from

Examined by

Specimen Numbers and Additional Notes

London Memoir P92

COLD BATH FIELDS, House of Correction, 1867

Sunk and communicated by Messrs. S. P. BAKER & SONS, with further particulars from "A Treatise on Waterworks" by S. HUTTON, new Ed., 1875, p. 211.

Silt and cylinders throughout.

A supply of water was obtained equal to 150 gallons a minute. The water issues with great force through the horizontal partings of the chalk.

(S. Hutton, as above.)

Differs from the trial-boring next described.

Ger
Clas

	THICKNESS.	DEPTH.
Made ground	18	18
Gravel	6	24
Blue [London] Clay	45	30
Mottled clay	36	195
[Reading Beds, 55 feet.]	7	108
Pebbles and sand	11	119
Green sand	10	129
Pebbles and grey sand	8	137
Grey [Chanel] sand	5	142
Chalk	52	194

Thickness
metres

Depth
metres

MURKIN.

59

The trial-boring, made and communicated by Messrs. T. DOUGLAS & SONS, in 1864, differs somewhat from the above, being as follows. (Memoirs, vol. 1.)

	THICKNESS.	DEPTH.
Black-rubbish	20	20
Black mud	3	23
Gravel	7	30
London Clay	12	42
Mottled clay	24	66
Black clay	3	69
Sand	1	70
Black clay	4	74
Mottled clay	6	80
Yellow clay	7	87
Black sand	7	94
Green sand	8	102
[bottom of bed.] Pebbles	4	106
Hard sand	2	108
Free sand	5	113
Hard sand	5	118
Flints	4	122
Chalk	51	173

Thickness
metres

Depth
metres

[Flint Sand, 21 feet.]

39-16

British Geological Survey

British Geological Survey

British Geological Survey



British Geological Survey

British Geological Survey

British Geological Survey

British Geological Survey

British Geological Survey

British Geological Survey

**NGRC
BOREHOLE RECORDS
ADJUSTMENT FORM**

QUARTER SHEET

TQ 38 SW

British Geological Survey

British Geological Survey

British Geological Survey

BH REGISTRATION NUMBER

3070 - 3467

British Geological Survey

British Geological Survey

British Geological Survey

RECORDS ENTERED AND HELD BY WALLINGFORD

British Geological Survey

British Geological Survey

British Geological Survey

British Geological Survey

British Geological Survey

British Geological Survey

BH REGISTRATION NUMBER(S)

British Geological Survey


British Geological Survey

British Geological Survey



British Geological Survey
NATURAL ENVIRONMENT RESEARCH COUNCIL

BGS ID: 1067265 : BGS Reference:
TQ38SW3091
British National Grid (27700) : 530990,182460
[Report an issue with this borehole](#)

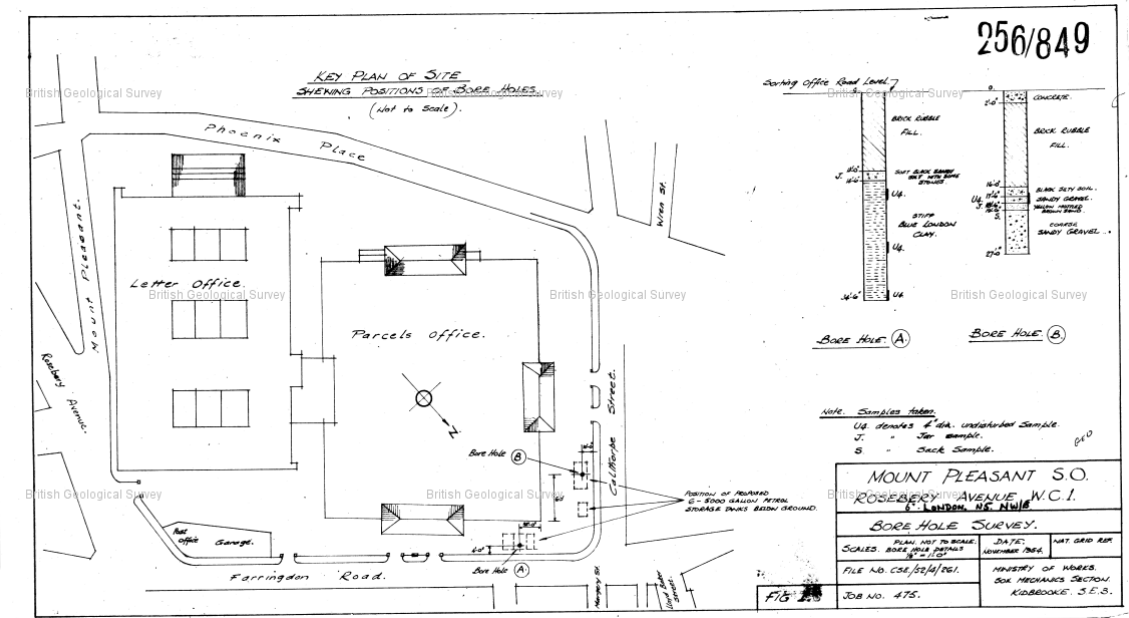



British Geological Survey
NATURAL ENVIRONMENT RESEARCH COUNCIL

BGS ID: 1067265 : BGS Reference:
TQ38SW3091
British National Grid (27700) : 530990,182460
[Report an issue with this borehole](#)



APPENDIX F




Legend

---	Fence (wire)
—	Gate
—	Railings
BM	Bench mark
EL	Eaves level
FL	Floor level
FRL	Flat roof level
RL	Ridge level
ToW	Top of wall
VP	Vent pipe
WL	Water level
WO	Wash out

Notes

- 1) Survey based on a local coordinate system, oriented on magnetic north.
- 2) Levels based on O.S. bench mark at corner of Pakenham Street and Wren Street (level 18.45m)
- 3) Features shown on this plan may not delineate legal boundaries.

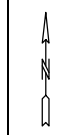

Station coordinates

Station	Easting	Northing	Elevation
CA2	458.38	809.39	18.07
CA5	488.14	826.34	18.36
CA6	491.88	824.07	18.29
CA7	500.45	830.63	18.36
CA8	501.81	844.31	18.55
CA9	502.32	844.72	18.85
CA10	454.96	815.70	17.87
CA11	450.94	825.50	17.41
F1	491.77	827.78	21.84
G1	487.52	828.89	18.46
G13	484.31	840.28	18.47
G14	494.29	844.88	20.10
G15	499.70	843.84	18.45
G17	493.65	841.99	20.22

Date	Ref	Revisions

Surveyed for
BROOKS/MURRAY ARCHITECTS LTD
 8-10 NEW NORTH PLACE
 LONDON
 EC2A 4JA
 Telephone: 020-77399955
 Fax: 020-77399944

Survey at
51 CALTHORPE STREET
 LONDON

FILE BRM 312 Sheet 1 of 4

Scale 1:200

Date of survey: March 2012

CENTRE LINE SURVEYS London
 1 Cleeve House
 Brimscombe
 Stroud
 GL5 2QW
 Tel/Fax: 01453 889437
 e-mail: cmls@btinternet.com

DRWG. NO. Rev 0

APPENDIX G



Photo 1: Street frontage



Photo 2: Front hardstanding courtyard & boundary with No.49



Photo 3: Front left-hand lightwell



Photo 4: Boundary with hotel



Photo 5: Rear hardstanding yard at lower ground floor level

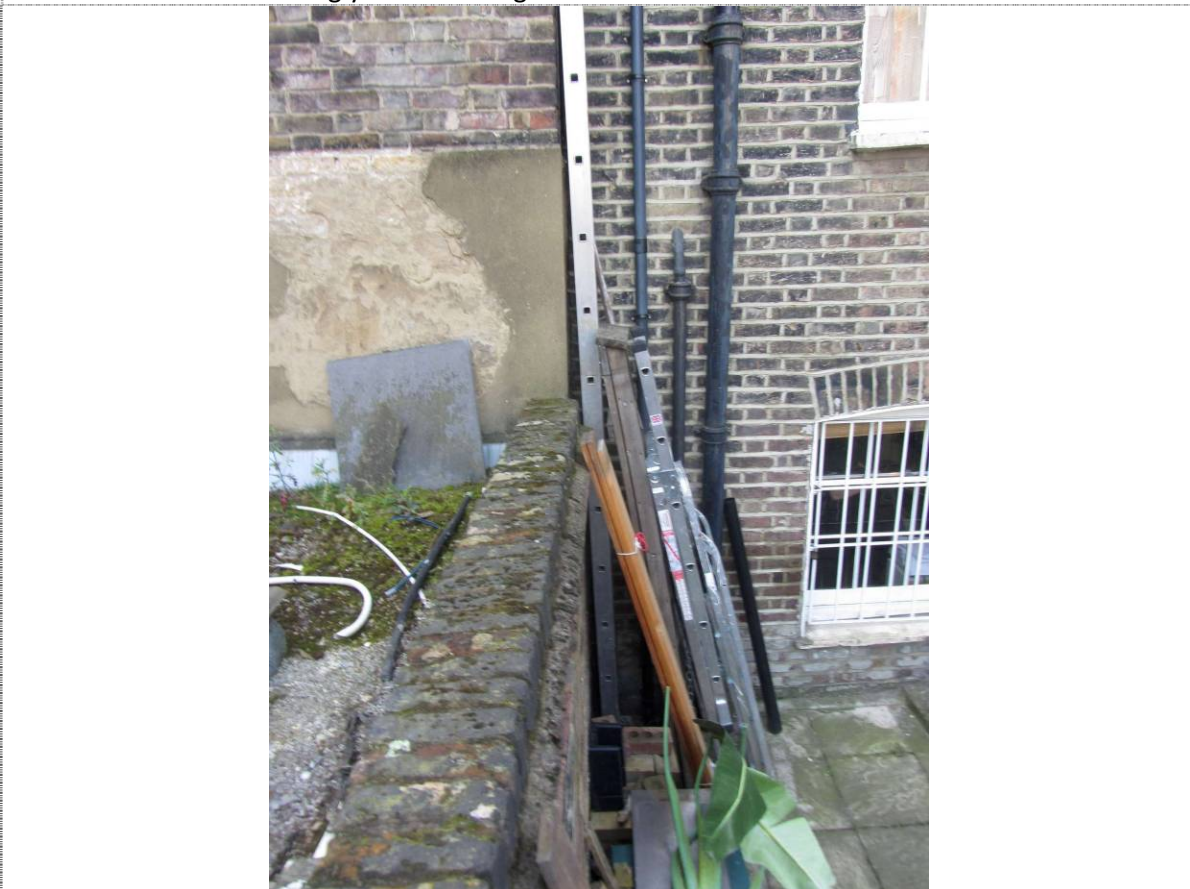


Photo 6: Boundary with No.49 at rear

APPENDIX H


USE FIGURED DIMENSIONS ONLY
DO NOT SCALE FROM THIS DRAWING.

ALL DIMENSIONS MUST BE CHECKED ON SITE ANY
INCONSISTENCIES MUST BE REPORTED BACK TO THE ARCHITECT.

THIS DRAWING AND ANY DESIGNS INDICATED THEREON ARE THE
COPYRIGHT OF BROOKS / MURRAY ARCHITECTS.

ALL RIGHTS ARE RESERVED.
NO PART OF THIS WORK MAY BE PRODUCED WITHOUT PRIOR
PERMISSION IN WRITING FROM BROOKS / MURRAY ARCHITECTS.

PLANNING STAGE DRAWINGS SHOULD NOT BE USED FOR
CONSTRUCTION.

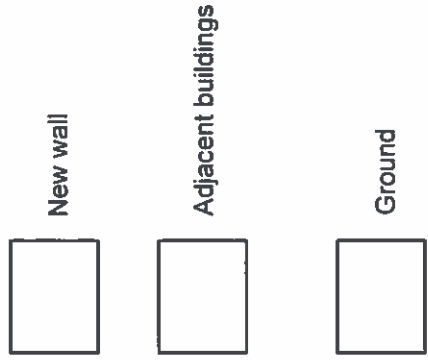

REV.	AMENDMENT	BY:	DATE
A			

BROOKS / MURRAY
ARCHITECTS
8-10 NEW NORTH PLACE
LONDON EC2A 4JA
TEL 020 7739 9955
FAX 020 7739 9944
architects@brooksmurray.com

CLIENT: CLIENT

JOB: 51 Calthorpe Street

DRAWING TITLE: Proposed Basement

SCALE: 1:100 @ A3

DATE: April 2016

DRAWN BY: SS	ISSUED BY: SS
STATUS: Planning	REV: 939 - 108

P13-385 → CALTHORPE STREET

SK1001 → INDICATIVE DRAINAGE STRATEGY → BASEMENT

APRIL 2016

NOTE: EXACT PIPE ROUTES TO BE CONFIRMED AT DETAILED DESIGN STAGE

SURFACE WATER SUMP PUMPS AND ASSOCIATED RISING MAINS FOR BASEMENT LIGHT WELLS

HOUSING FOR MANHOLES 1.75M HIGH APPROX TO SUIT INVERT LEVEL OF EXISTING OUTFALL SEWER


DISCONNECTING MANHOLE

EXISTING THAMES WATER SEWER ABOVE NEW BASEMENT LEVEL

CONNECTION FROM ATTENUATION TANK (SEE SK1002)

GRAVITY LIVING FOUL CONNECTION 19m² FROM LG FLOOR AND ABOVE

EXISTING MANHOLE IN REAR COURT-YARD REMOVED

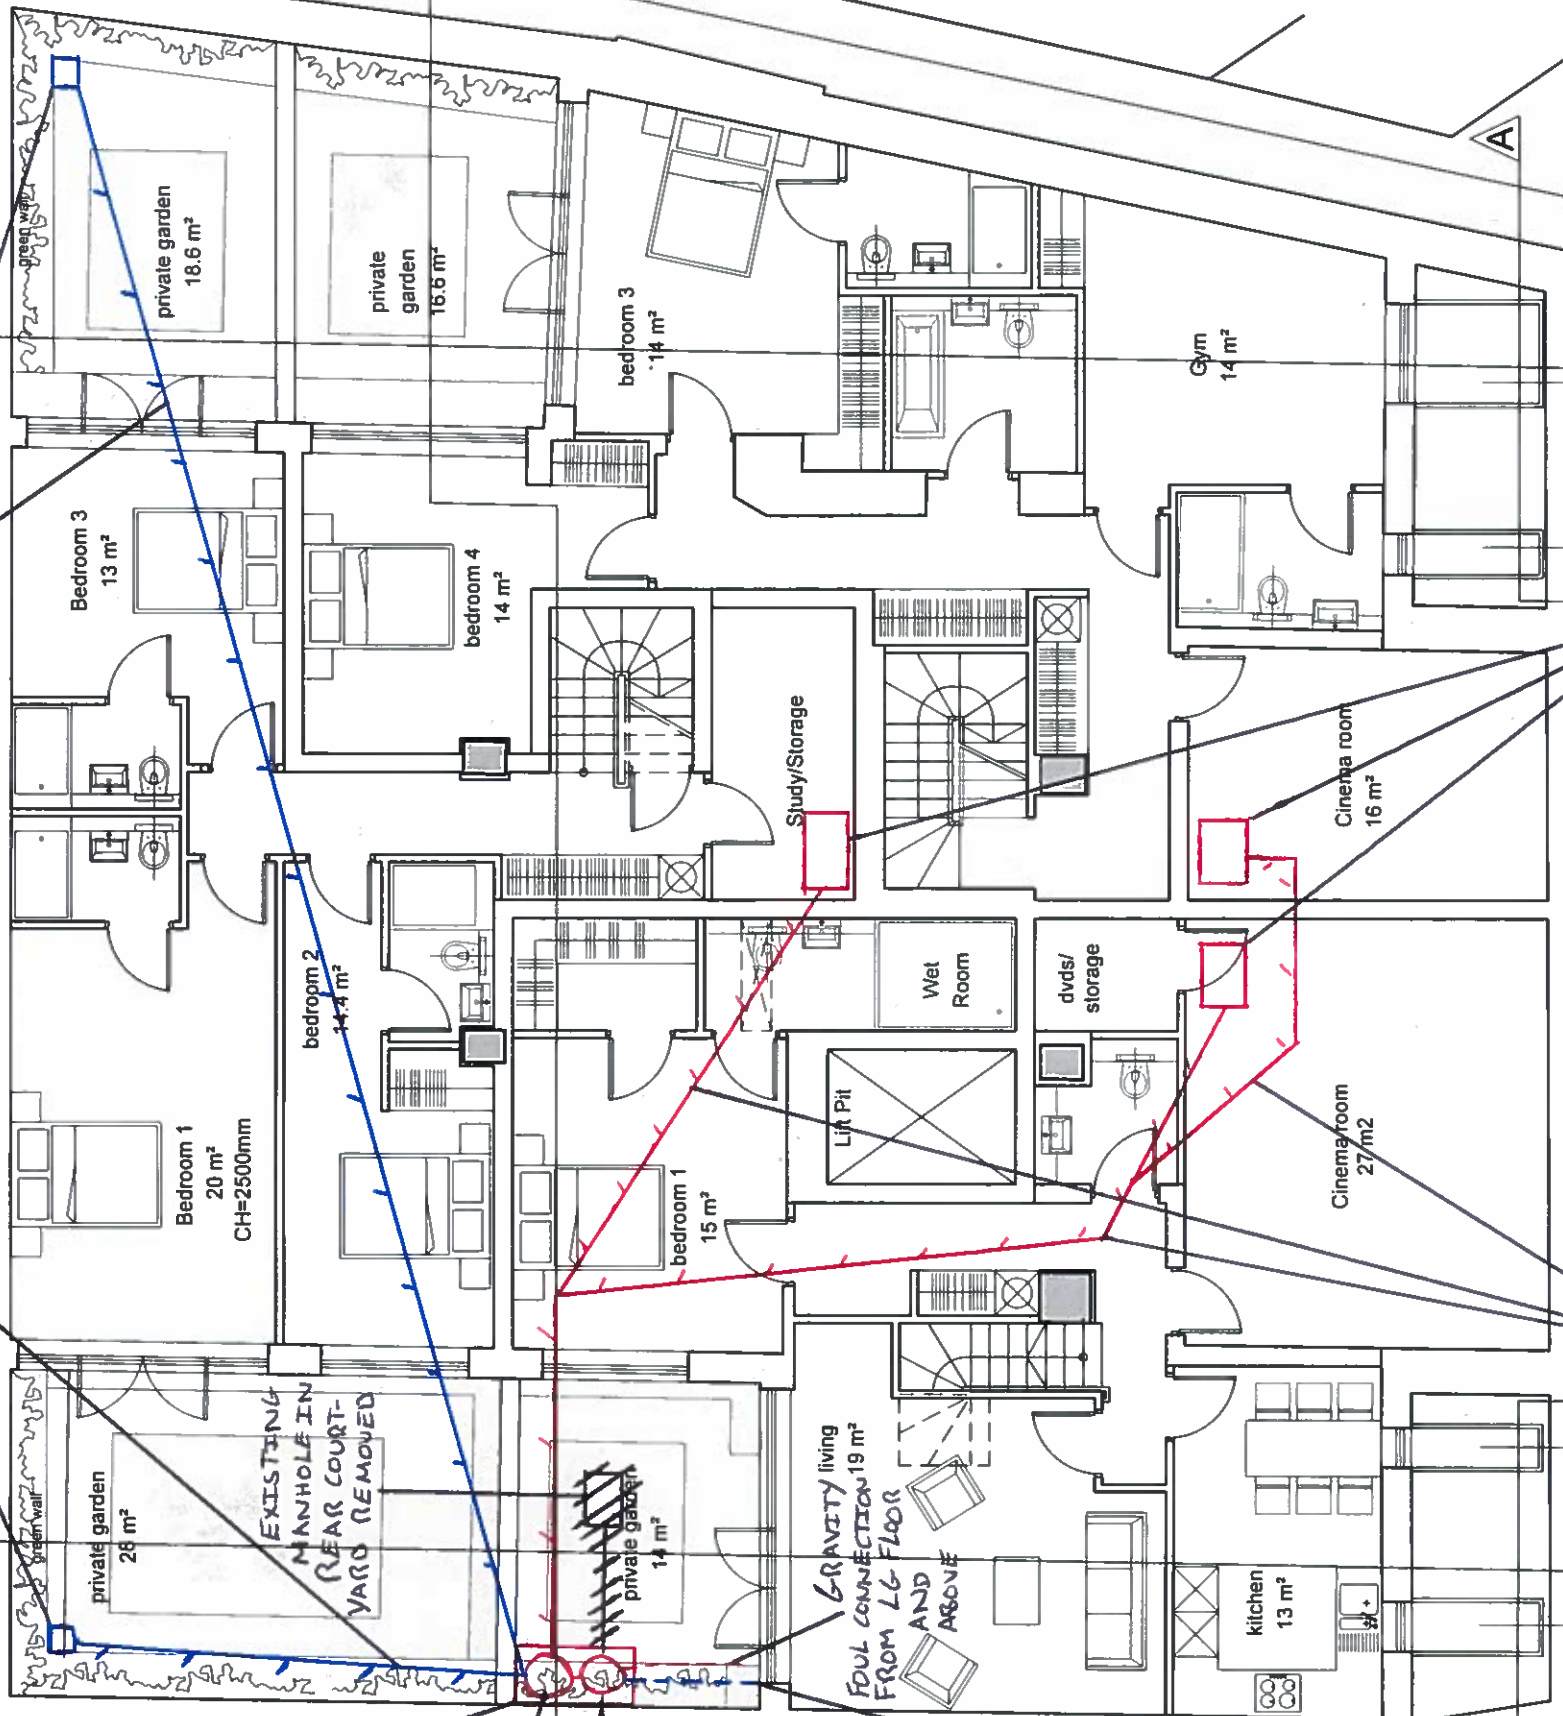

PRIVATE FOUL WATER PUMP CHAMBERS AND ASSOCIATED STORAGE FOR INDIVIDUAL UNITS

FOUL WATER RISING MAINS

mirror shaft for daylight and ventilation

mirror shaft for daylight and ventilation



No. 5

No. 4

No. 45

No. 47

No. 49

adjacent garden approximately 1400mm above proposed basement level

existing height of brick garden wall reduced to 1800mm above neighbouring adjacent garden

adjacent garden approximately 1400mm above proposed basement level

COURTYARD WALL MOVED TO INCREASE COURTYARD BY 33.9 sqm

no overlooking (no facing habitable rooms)

existing brick gable wall reduced to 1800mm above adjacent garden

SEE SK1001 FOR CONNECTION TO THAMES WATER NETWORK

P13-385-CALTHORPE STREET
SK1002 -> INDICATIVE DRAINAGE STRATEGY -> LOWER GROUND FLOOR
APRIL 2016

HOTEL
9 floors + roof plant

buildings have basement (not surveyed)





HYDROBRAKE MANHOLE RESTRICTING FLOWS TO S.O/L/S

NOTE: EXACT PIPE ROUTES TO BE CONFIRMED AT DETAILED DESIGN STAGE.

ATTENUATION TANK PROVIDING 13.6m³ STORAGE (FOR 1:100 +LL STORM) TO DRAIN ALL SURFACE WATER EXCEPT REAR LIGHT WELLS

LOWER GROUND FLOOR LIGHT WELLS TO DRAIN TO ATTENUATION TANK VIA GRAVITY

USE FOURED DIMENSIONS ONLY DO NOT SCALE FROM THIS DRAWING
ALL DIMENSIONS MUST BE CHECKED ON SITE ANY INCONSISTENCIES MUST BE REPORTED BACK TO THE ARCHITECT
THIS DRAWING AND ANY DESIGNS INDICATED THEREON ARE THE COPYRIGHT OF BROOKS / MURRAY ARCHITECTS ALL RIGHTS ARE RESERVED
NO PART OF THIS WORK MAY BE PRODUCED WITHOUT PRIOR PERMISSION IN WRITING FROM BROOKS / MURRAY ARCHITECTS

-  existing wall
-  New wall
-  Adjacent buildings
-  Ground

BROOKS / MURRAY
ARCHITECTS
8-10 NEW NORTH PLACE
LONDON EC2A 4JA
TEL 020 7739 9955
FAX 020 7739 9944
architects@brooks-murray.com

CLIENT Simon Firth	
JOB: 51 Calthorpe Street Camden London WC1X 0HH	
DATE April 2015	SCALE 1:200@A3 1:100@A2
DRAWING TITLE Proposed Lower Ground Floor Plan	
DRAWING NUMBER 939 - 109	

