


PROPOSED FLOOR PLAN
SCALE 1:100

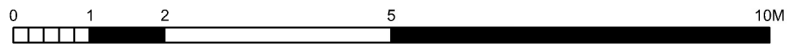

DRAWING PROPOSED FLOOR PLAN	NOTES
STATUS PLANNING	

DRAWN BY ZK	CHECKED BY	SCALE 1/100 @ A4	DATE 22.03.2017
DRAWING NUMBER 1710.PL.02			REVISION

PROJECT PETER OPPENHEIMER	SITE ADDRESS 20 FROGNAL GARDENS LONDON NW3 6XA
STAGE PLANNING	

ecospace
architecture, naturally

3 ILLIFFE YARD
LONDON SE17 3QA
T: 020 7703 4004
F: 020 7708 4750
E: info@ecospacestudios.com