


Lower Ground and First floor flat  
Gross internal space 184m<sup>2</sup> 1981 ft<sup>2</sup>

First, Second and Third floor flat  
Gross internal usable space 133 m<sup>2</sup> 1432 ft<sup>2</sup>

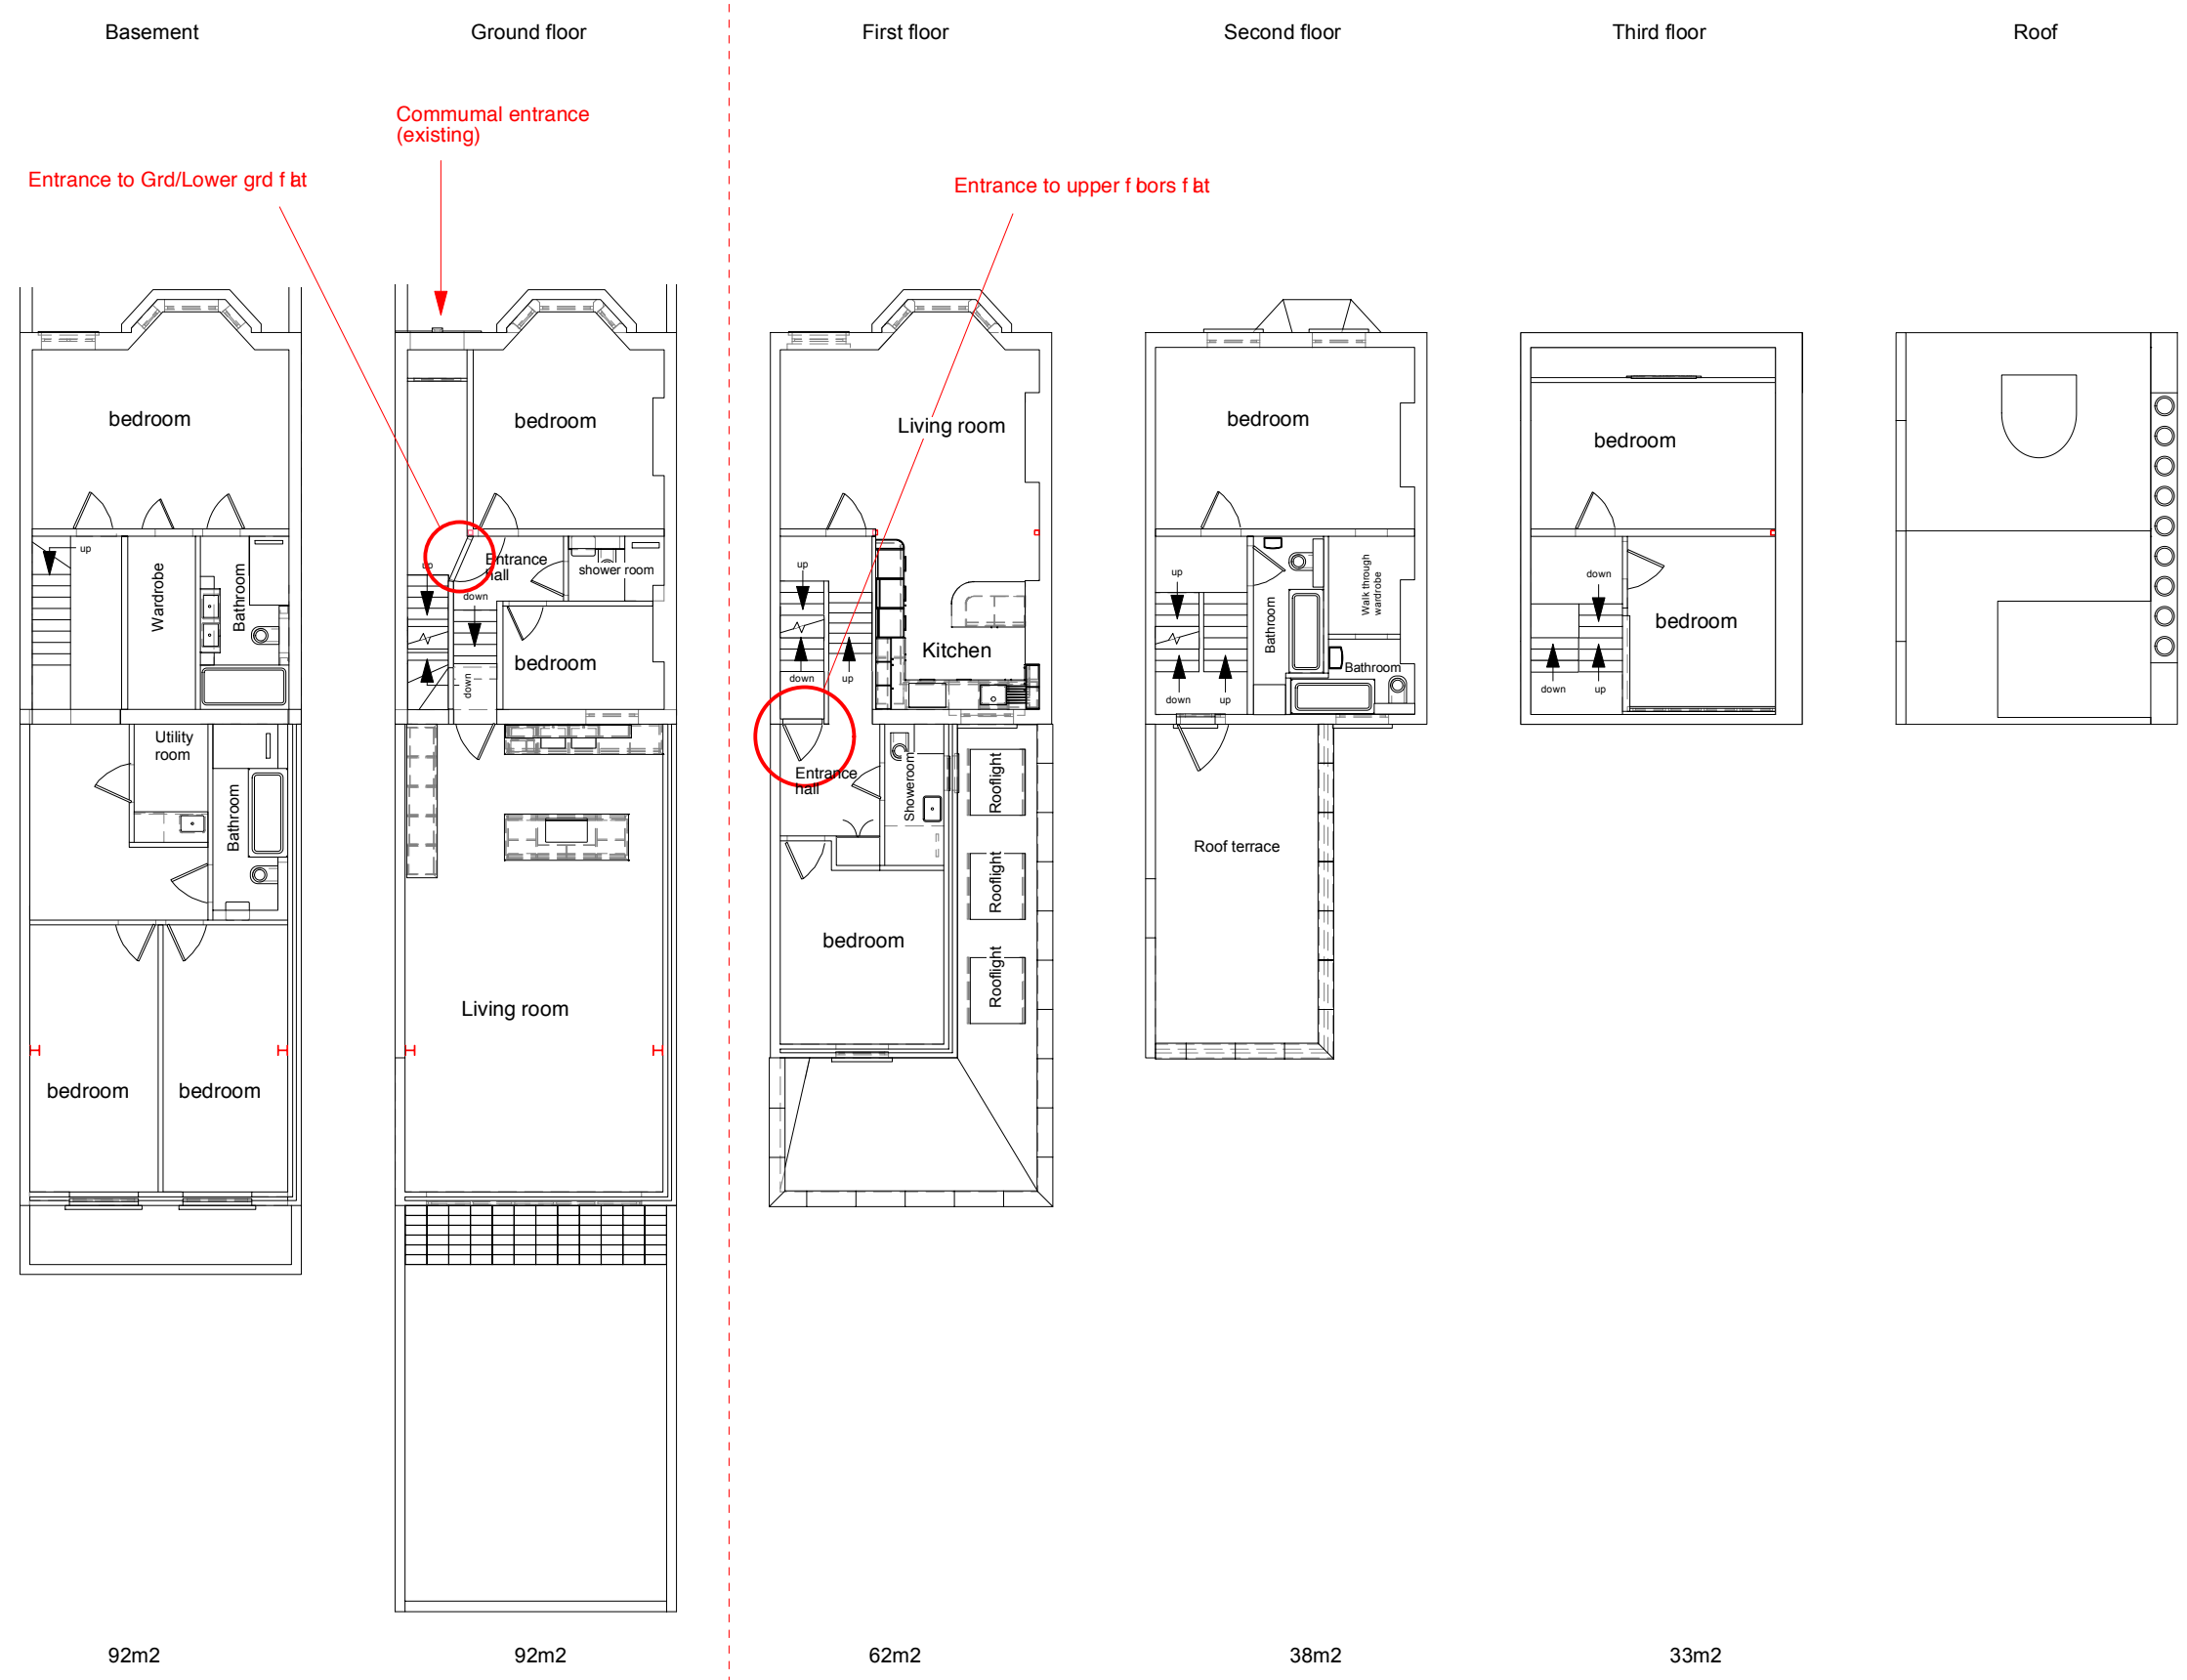

Name  
Mr Thomas Schneider

Address  
158 Iversion Road, NW6 2HH

Scale @ A3  
1 : 150

Date  
31/03/2017

Title  
Proposed Floor Plans

Drawing no.  
08.200