


HEATHERWICK STUDIO  
 Ground floor (Part), Willing House,  
 356-364 Grays Inn Road  
 WC1X 8BH

Ground Floor and Basement Premises  
 77 Wicklow Street  
 WC1X 9JY

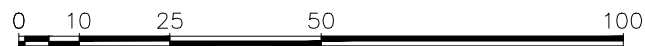

DO NOT SCALE	REV	DATE	DRN	CHK	DESCRIPTION	REV	DATE	DRN	CHK	DESCRIPTION
DESIGN INTENT INFORMATION										
STRUCTURE, FRAMING & SUPPORT INDICATIVE										
M&E SERVICES INDICATIVE										

SCALE 1:1250	SIZE A3	DATE 16 FEB 17	0353	WICKLOW STREET SITE PLAN	
DRAWN AD	CHECKED JL	REV 00	STATUS CODE P	STATUS FOR PLANNING	0100-0353-HS-P-SC-XX
Web: <a href="http://www.Heatherwick.com">http://www.Heatherwick.com</a> Email: <a href="mailto:studio@Heatherwick.com">studio@Heatherwick.com</a>					
356 - 364 Gray's Inn Road London tel: +44 (0)20 7833 8800 fax: +44(0)20 7833 8400					