

Notes:

WALKER MANAGEMENT

EMPLOYER'S AGENTS & PROJECT MANAGERS

LION HOUSE, 242 BALLARDS LANE
LONDON N12 0EP
TEL: 020 8446 5537

E-MAIL: WM@WALKERMAN.CO.UK

TITLE
LOCATION AND BLOCK PLAN


PROJECT
6 CUBITT STREET, LONDON, WC1X 0PF

CLIENT
GENESIS HOUSING / KIER

SCALE: AS IDENTIFIED
CAD FILE: 3239
DATE: 05.12.16
DRAWN BY: AG
CHECKED:

PROJECT NO. 3239
DRAWING NO. 3239 / WM / 01
REVISION

NOTE:
- All dimensions in this drawings are metric.

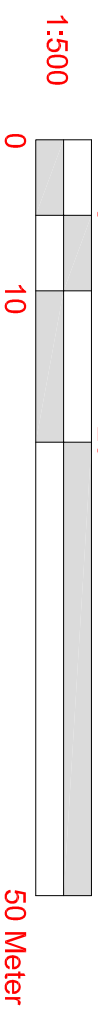

SITE PLAN Scale: 1:500