




Rev.	Date/Initial	Details
PROJECT TITLE Rosella, 103 Highgate Rd Kentish Town, NWS 1TR		
DRAWING TITLE Existing Front Elevation		
DRAWING No.	<b>P102</b>	REVISION A
DATE	04/17	STATUS
JOB No.	5048	SCALE 1:50 @A3
DRAWN	GG	CHECKED AJB

EXISTING FRONT ELEVATION  
SCALE 1:50@A3

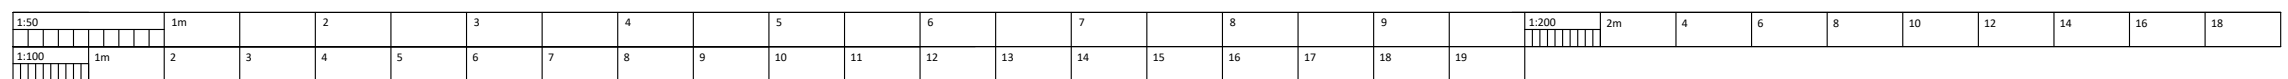

**CHELSEA**  
CONSULTANTS  
18 CHELSEA MANOR STREET  
LONDON SW3 3UH  
TEL: 0207 332 5610  
Email: info@chelseaconsultants.com  
www.chelseaconsultants.com

**NOTES:**  
Do not scale this drawing.  
Chelsea Consultants to be informed of all discrepancies in dimensions.  
Contractors to check all dimensions on site.  
This drawing and its content remains the copyright of Chelsea Consultants and shall not be copied in any format without written consent.  
Chelsea Consultants is a trading name of A J Browne Private Office Ltd.