


**GROUND FLOOR PLAN**  
SCALE 1:50@A3

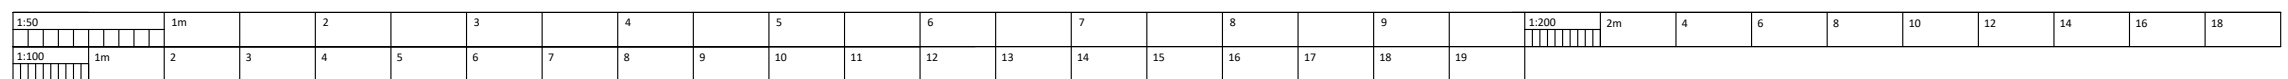

Rev.	Date/Initial	Details
<b>PROJECT TITLE</b> Rosella, 103 Highgate Rd Kentish Town, NWS 1TR		
<b>DRAWING TITLE</b> Proposed Ground Floor Plan		
<b>DRAWING No.</b>	<b>P104</b>	<b>REVISION</b>
<b>DATE</b>	04/17	<b>STATUS</b>
<b>JOB No.</b>	5048	<b>SCALE</b> 1:50 @A3
<b>DRAWN</b>	GG	<b>CHECKED</b> AJB

**CHELSEA**  
CONSULTANTS  
18 CHELSEA MANOR STREET  
LONDON SW3 3UH  
TEL: 0207 332 6610  
Email: info@chelseaconsultants.com  
www.chelseaconsultants.com

**NOTES:**  
Do not scale this drawing.  
Chelsea Consultants to be informed of all discrepancies in dimensions.  
Contractors to check all dimensions on site.  
This drawing and its content remains the copyright of Chelsea Consultants and shall not be copied in any format without written consent.  
Chelsea Consultants is a trading name of A J Browne Private Office Ltd.