


Location of the Party Wall to be retained and faced with a skin of brickwork to match the existing selected from the demolition of the link within 49 Fitzjohn's Avenue

49 Fitzjohn's Avenue

47 Fitzjohn's Avenue

CHAPEL, GROUND FLOOR & GARDEN

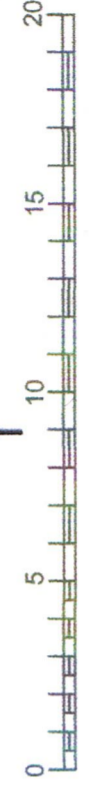

Architect: Oakley Hough Limited
 The Barr, Stebbing Farm
 Fishers Green, Stevenage,
 Hertfordshire SF1 2JB
 Tel: 01438 745288
 email: john@oakleyough.co.uk

Project: 47-49 Fitzjohn's Avenue
 London NW3 6PH

Scale: 1:200 at A3
 Date: May 2017
 Drawing Number: 892/AJ/02

Drawing Title: Ground Floor Plan Showing the Link Between 47 & 49

Revisions: