





195-199 GRAY'S INN ROAD

FRONT ELEVATION TO BE DEMOLISHED

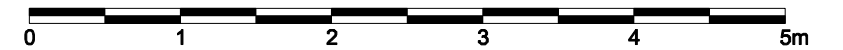

Revisions:			Revisions:		
Suffix	Date	Drawn by	Suffix	Date	Drawn by

PLANNING

Job Name: 195-199 GRAYS INN ROAD LONDON WC1						
Drawing Title: FRONT ELEVATION EXISTING						
Scale: 1:50@A3	Date: 10/2013	Drawn: GCF	Checked: PW	Job Ref: 1155R	Drawing number: AL(00)05	Revision: C

4TH FLOOR, SOPHIA HOUSE
 32-34 FEATHERSTONE STREET, LONDON, EC1Y 2BJ
 TEL: 020 7250-0090 FAX: 020 7250-0983
 www.europeanurban.com