


195-199 GRAY'S INN ROAD

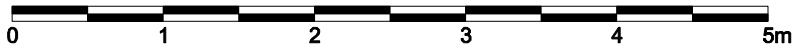

Revisions:			Revisions:		
Suffix	Date	Drawn by	Suffix	Date	Drawn by

**PLANNING**

Job Name:  
**195-199 GRAYS INN ROAD**  
 LONDON WC1

Drawing Title:  
**REAR ELEVATION**  
 EXISTING

Scale: 1:50@A3    Date: 10/2013    Drawn: GCF    Checked: PW




4TH FLOOR, SOPHIA HOUSE  
 32-34 FEATHERSTONE STREET, LONDON, EC1Y 2BJ  
 TEL: 020 7250-0090    FAX: 020 7250-0983  
 www.europeanurban.com

Job Ref: 1155R    Drawing number: AL(00)08    Revision: c