


PROPOSED FRONT ELEVATION 1:25 @ A1 or 1:50 @ A3

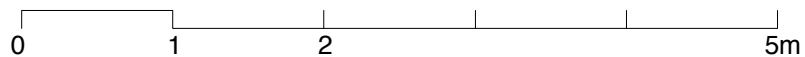

PROPOSED SECTION A 1:25 @ A1 or 1:50 @ A3

designstudio

a: 31 Priam House, Old Bethnal green Rd., London E2 9RH
 e: tg@gorawski.com m: 077 2467 8579

client
 THOMAS EDLIN

project status
 Planning

project name
 120 Leighton Road

drawing title
 Proposed Section A &
 Front Elevation

scale: 1:25 @ A1 & 1:50 @ A3
 date: 03.04.2017
 drawn: TG

project no drawing no revision
 1608 (PL) 05 A

Do not scale from this drawing. All information to be checked on site for accuracy. Any discrepancy between this drawing and other information is to be referred to the architects. This drawing is copyright