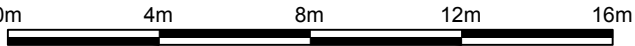


-  Link UK Unit
-  Site Location

Description:	Proposed placement of 1no. Link UK Unit	Dwg:	Existing & Proposed Site Plan	Dwg. No:	AR-C002-01	Scale 1:200@A3 
Site:	Hampstead Road (Junction Varndell Street) NW1 2PS	Date:	23 May 2017			