


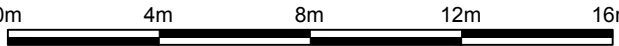

-  Link UK Unit
-  Site Location

Description: Proposed placement of 1no. Link UK Unit	Dwg: Existing & Proposed Site Plan	Dwg. No: AR-C001-01	Scale 1:200@A3 
Site: Grays Inn Road (OS No 200) WC1X 8XZ	Date: 23 May 2017		