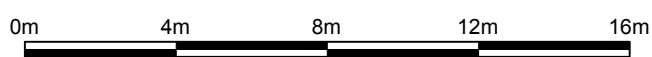


-  Link UK Unit
-  Site Location

Description: Proposed placement of 1no. Link UK Unit	Dwg: Existing & Proposed Site Plan	Dwg. No: AR-2527-01	Scale 1:200@A3 
Site: 25-27 Camden Rd NW1 9LN	Date: 02 June 2017		