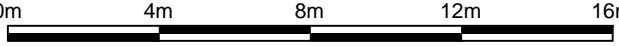


 Link UK Unit
 Site Location

Description: Proposed placement of 1no. Link UK Unit	Dwg: Existing & Proposed Site Plan	Dwg. No: AR-0130-01	Scale 1:200@A3 
Site: Euston Road (No 130 Unison) NW1 2AY	Date: 02 June 2017		