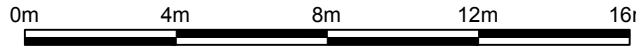


-  Link UK Unit
-  Site Location

Description:	Proposed placement of 1no. Link UK Unit	Dwg:	Existing & Proposed Site Plan	Dwg. No:	AR-0056-01	Scale 1:200@A3 
Site:	56 Chalk Farm Rd NW1 8AN	Date:	02 June 2017			