




Front Elevation - North (existing)

1:50 Scale

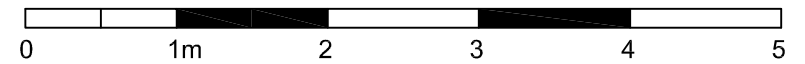

PROJECT FLAT 4 1 WOODCHURCH ROAD LONDON NW6 3PL	DRAWING TITLE EXISTING FRONT ELEVATION - NORTH		REVISION NOTES <div style="border: 1px solid red; padding: 2px; display: inline-block;"> NON-MATERIAL AMENDMENT <small>(APP NO: 2016/2388/P) JUNE 2017</small> </div>		Notes All dimensions are to be checked on site. Any discrepancies or omissions must be reported to the Architect immediately. This drawing is the property of Realisation by Design Ltd. Copyright reserved.	 <small>4 Montpelier Street, London SW7 1EE Web: www.rbddesign.com Tel: +44 (0)207 193 7245 Email: office@rbddesign.com</small>
	DATE 18.12.15	DRAWN BY APW	SCALE 1:50@A3 1:25@A1	DRAWING NO. AR2287/P07		