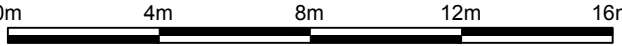


-  Link UK Unit
-  Site Location

Description: Proposed placement of 1no. Link UK Unit	Dwg: Existing & Proposed Site Plan	Dwg. No: AR-0158-01	Scale 1:200@A3 
Site: Kentish Town Road (Outside No.158) NW5 2AG	Date: 28 April 2017		