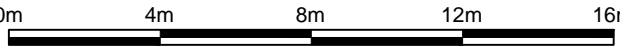


-  Link UK Unit
-  Site Location

Description: Proposed placement of 1no. Link UK Unit	Dwg: Existing & Proposed Site Plan	Dwg. No: AR-C003-01	Scale 1:200@A3 
Site: Kingsway (Opp Wild Court) WC2B 6EX	Date: 30 June 2017		