




28 Holmdale Road

26 Holmdale Road

1 **Rear Elevation**
Scale: 1:50

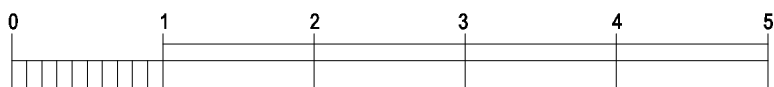

Notes

1. Do not scale from drawing.
2. All dimensions in millimetres unless noted otherwise.
3. Figured dimensions only are to be taken from this drawing. All dimensions are to be checked on site before any work is put in hand. Contractor is to notify Architect if the minimum dimension specified cannot be achieved for any reason.
4. No deviation may be made from the details shown on this drawing without prior permissions from the architect.
5. Any discrepancy between this and any other documentation shall be referred immediately to the architects.

IF IN DOUBT, ASK.

Revisions

P1 29.06.17 Issued for Planning

Client **Ben Mardle and Catherine Hogel**

Project **26 Holmdale Road**

Drawing Title **Rear Elevation**

Scale 1:50 / A3 Date June 2017 Drawn TP

Job no. **1414** Dwg no. PL(03)01 Rev no. P1

BARBARA WEISS ARCHITECTS LTD

Millbank Tower 21-24 Millbank London SW1P 4QP Tel.020 72224935 Fax.020 72225955