


**NOTE:**  
 DO NOT SCALE OFF THIS DRAWING  
 CONTRACTOR TO VERIFY ALL DIMENSIONS ON SITE  
 CROSS REFER TO ALL RELEVANT SPECIFICATIONS, SCHEDULES,  
 DETAILS AND CONSULTANTS DRAWINGS  
 THIS DRAWING IS BASED ON SURVEY INFORMATION BY OTHERS

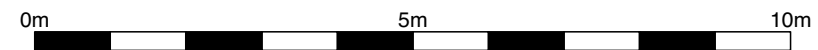

| REVISIONS |                     |    |          | DRAWING TITLE                 |               |          |
|-----------|---------------------|----|----------|-------------------------------|---------------|----------|
| A         | information revised | KK | 13.07.17 | <b>6 &amp; 7 MALL STUDIOS</b> |               |          |
|           |                     |    |          | <b>NW3 2YS</b>                |               |          |
|           |                     |    |          | PROPOSED ROOF PLAN            |               |          |
|           |                     |    |          | Scale 1:100 @ A3              | No. 1622_P03A |          |
| No.       | Description         | By | Date     | Drawn                         | Checked       | Date     |
|           |                     | KK |          | KK                            | RN            | 16.06.17 |

