


NOTE:
DO NOT SCALE OFF THIS DRAWING
CONTRACTOR TO VERIFY ALL DIMENSIONS ON SITE
CROSS REFER TO ALL RELEVANT SPECIFICATIONS, SCHEDULES,
DETAILS AND CONSULTANTS DRAWINGS
THIS DRAWING IS BASED ON SURVEY INFORMATION BY OTHERS

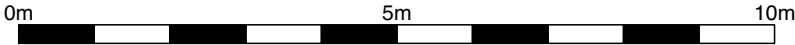

A	REVISIONS			DRAWING TITLE		
	section line added	KK	13.07.17	6 & 7 MALL STUDIOS		
				NW3 2YS		
				EXISTING ROOF PLAN		
				Scale 1:100 @ A3		No. 1622_E03A
No.	Description	By	Date	Drawn KK	Checked RN	Date 16.06.17

