


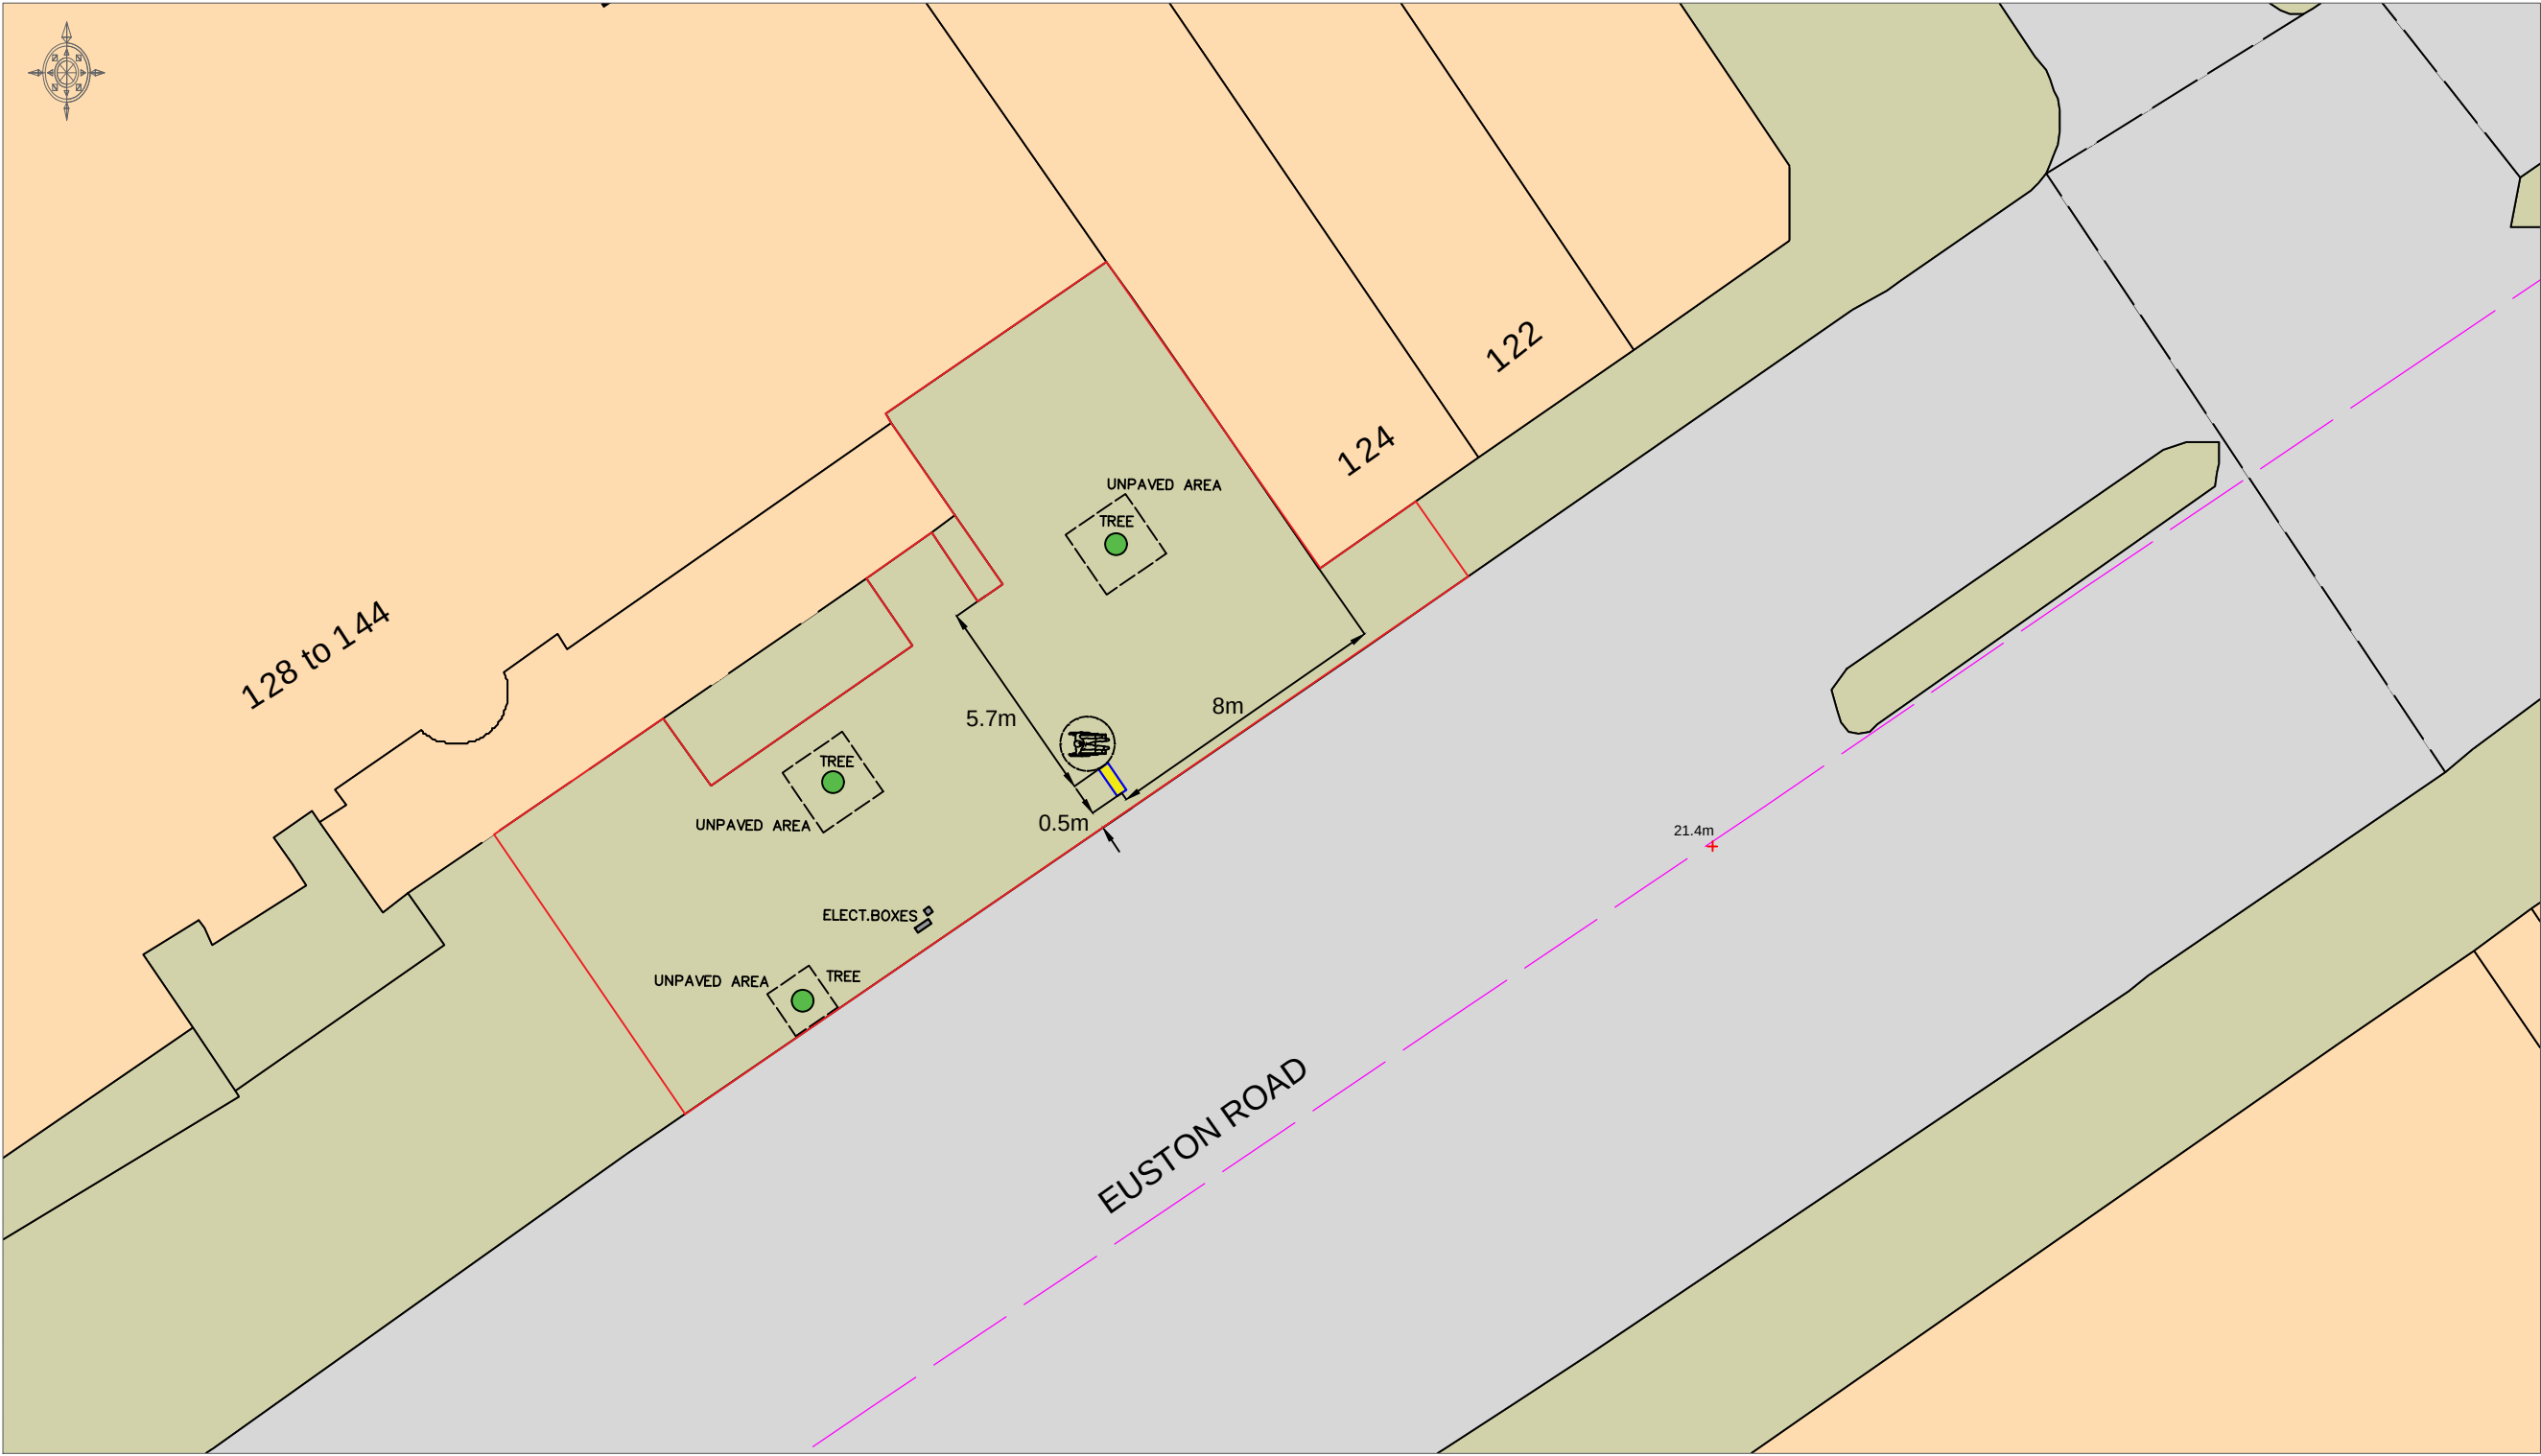

-  Wheelchair Turning Circle (D 1.5m)
-  Link UK Unit
-  Site Location

Description:	Proposed placement of 1no. Link UK Unit	Dwg:	Existing & Proposed Site Plan	Dwg. No:	AR-0130-01	Scale 1:200@A3 0m 4m 8m 12m 16m
Site:	Euston Road (No 130 Unison) NW1 2AY	Date:	03 July 2017			