


RODERICK ROAD 36
 EXISTING / PROPOSED | FRONT ELEVATION

Scale 1:50

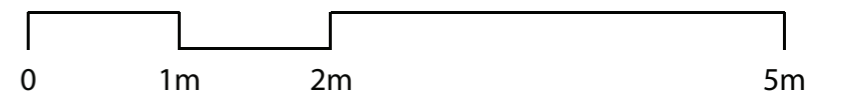

MARIUS BARRAN ARCHITECTS RIBA
 1 St. Paul's Studios, 135 Talgarth Road London W14 9DA
 0208 741 5275
 Project: London NW3 2NL
Alterations to 36 Roderick Road
 Drawing: EXISTING / PROPOSED FRONT ELEVATION

Scale: 1:50 drg. no. RR/EPL-2
 Date: July 2017 rev. A3