


4 CHALCOT CRES NW1

**HOUSEHOLDER & LISTED BUILDING
PLANNING APPLICATION**

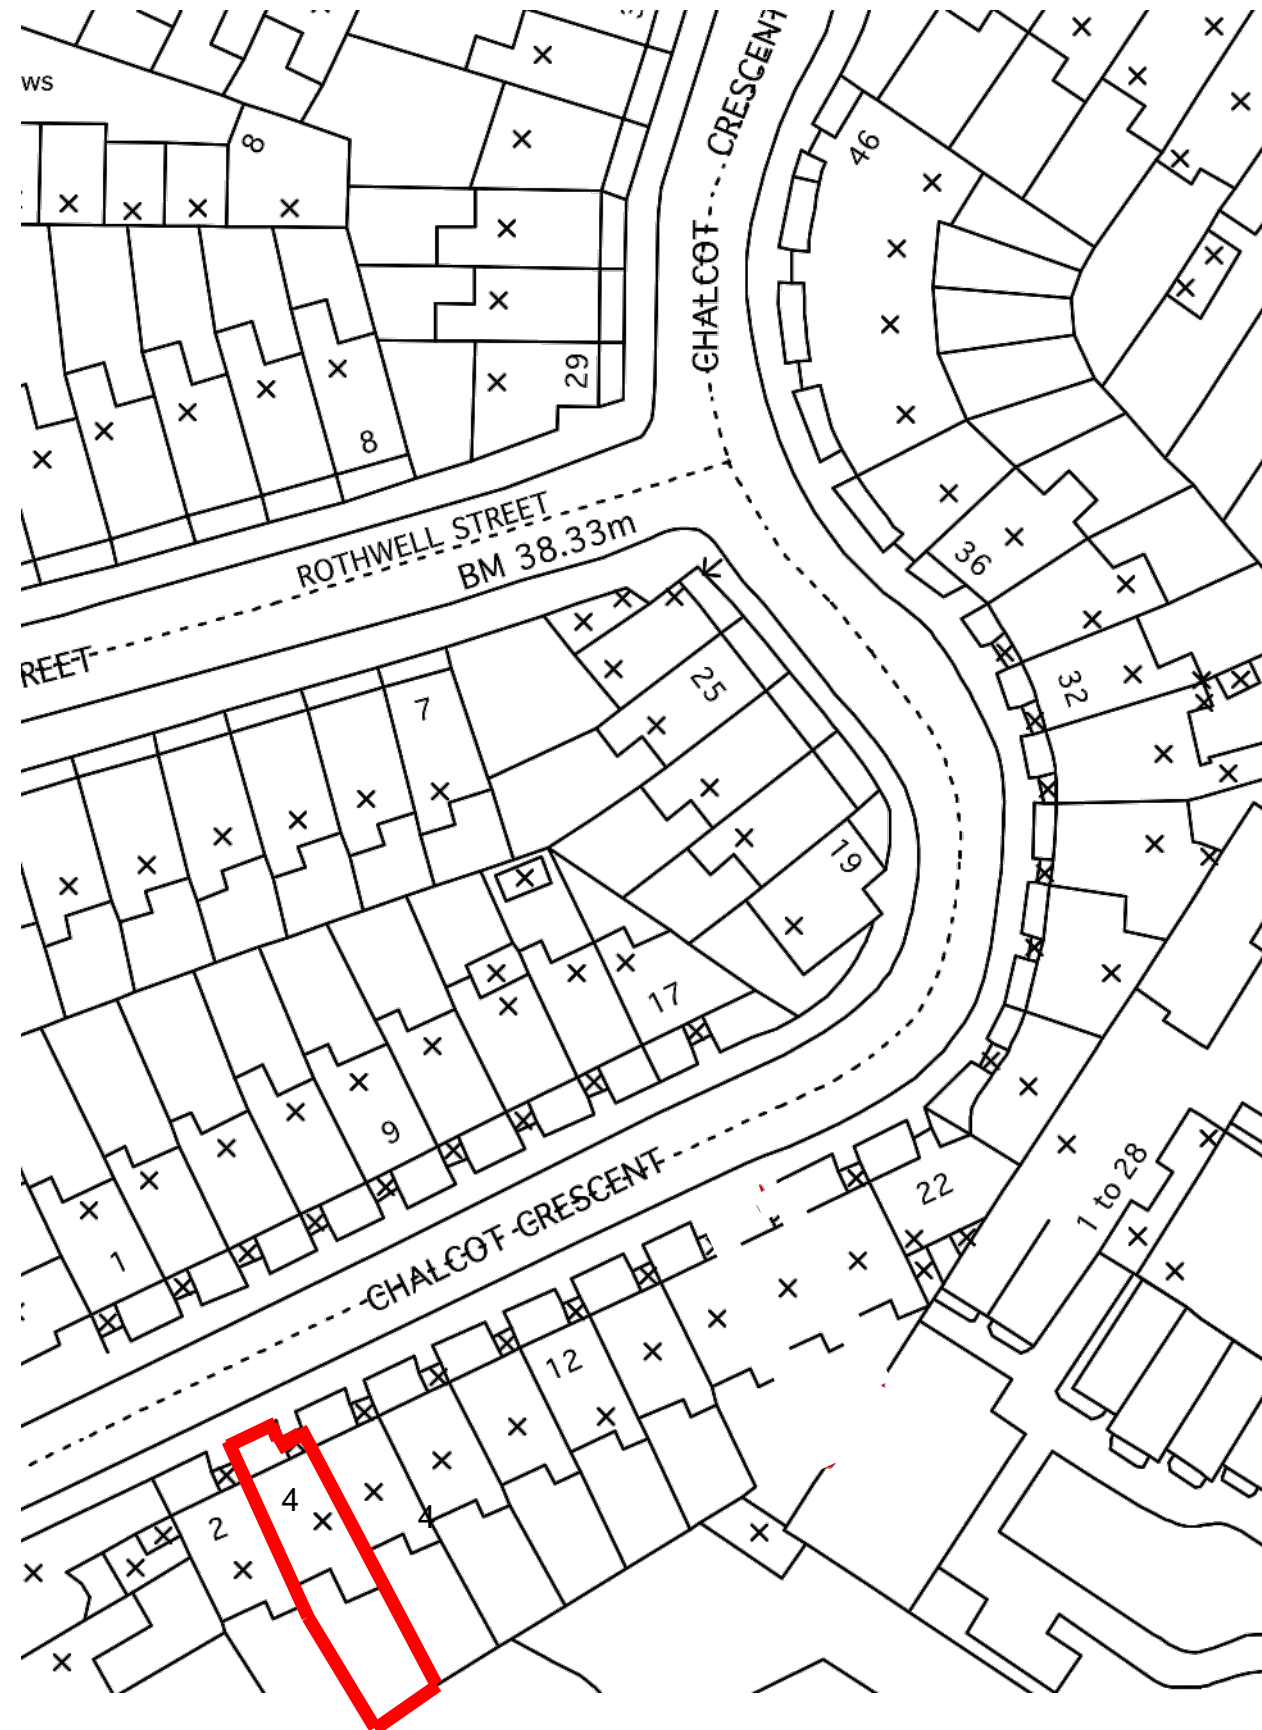


SCALE 1:500

LOCATION PLAN



SCALE 1:1250

C.A.D. FILE NAME		AC		C-LP1	
C.A.D.-NAME		4 CHALCOT CRES NW1		DATE: Feb 17	— REV
PLOTTED FOR		DRAWING: LOCATION PLAN		SCALE: AS SHOWN	
PLOT DATE		ANDREW COWAN ARCHITECTS			
PLT-DATE	PLT-BY	© 2016 ANDREW COWAN ARCHITECTS			
PLOTED BY		39a Danvers Street London SW3 5AY			
PLT-DATE		Mob: +44(0)781080628 Ph: 0207 352 8803			
		E-MAIL: aca@andrewcowan.net www.andrewcowanarchitects.com			

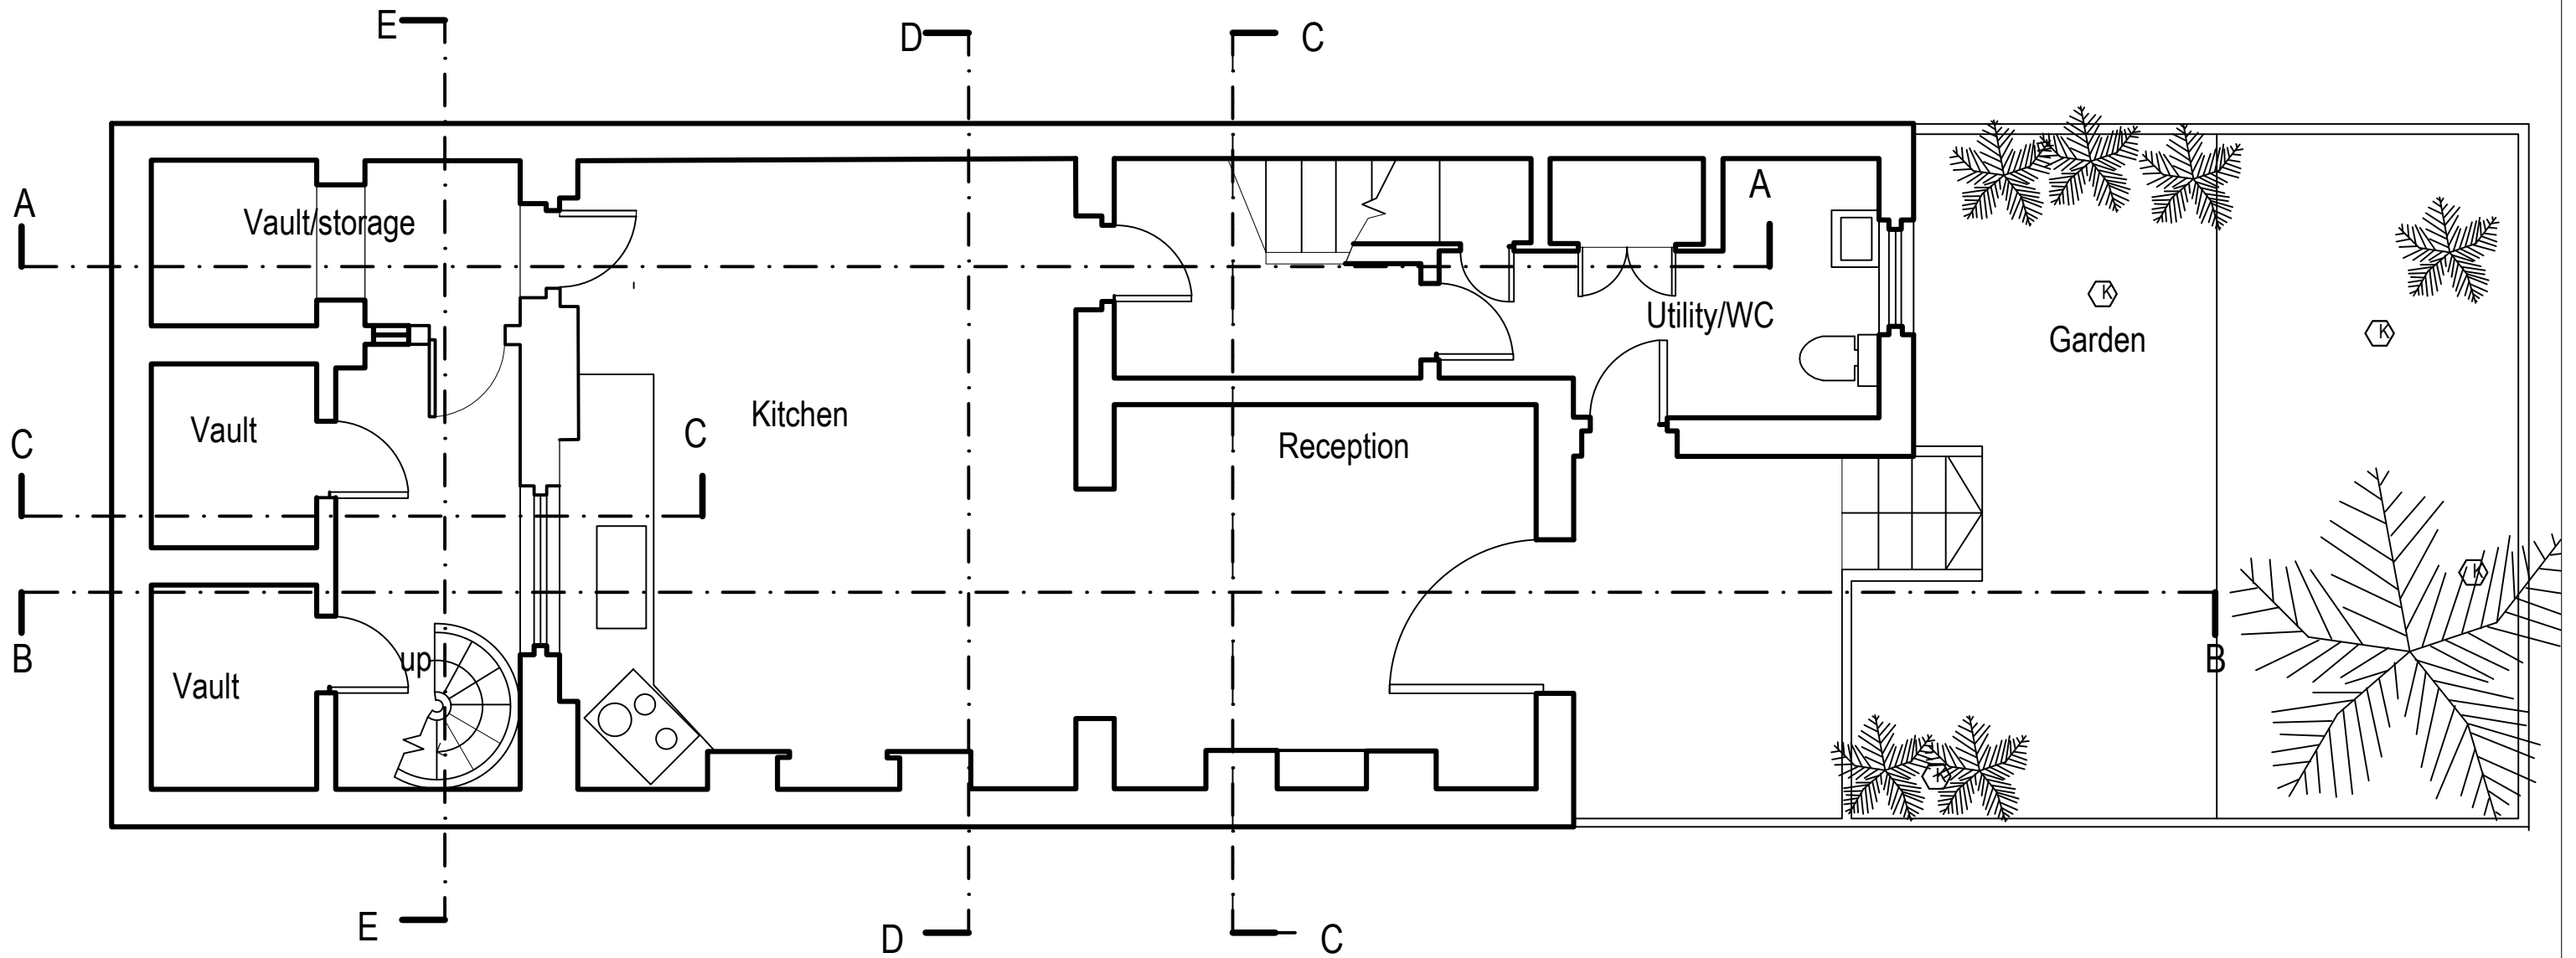

EXIST BASEMENT FLOOR PLAN

C.A.D. FILE NAME	
CAD-NAME	
PLOTTED FOR	
PLT-FOR	
PLOT DATE	
PLT-DA1	

A N D R E W C O W A N A R C H I T E C T S

39a Danvers Street London SW3 5AY
Mob: +44(0)7810808628 Ph: 0207 352 8903
Email: ana@andrewcowan.net www.andrewcowanarchitects.com

© 2016 ANDREW COWAN ARCHITECTS

© 2016 ANDREW COWAN ARCHITECTS

4 CHALCOT CRESC NW1

DRAWING:
EXIST BASEMENT FLOOR PLAN


AC

DATE:
FEB 17


SCALE:
1:50

E001

REV

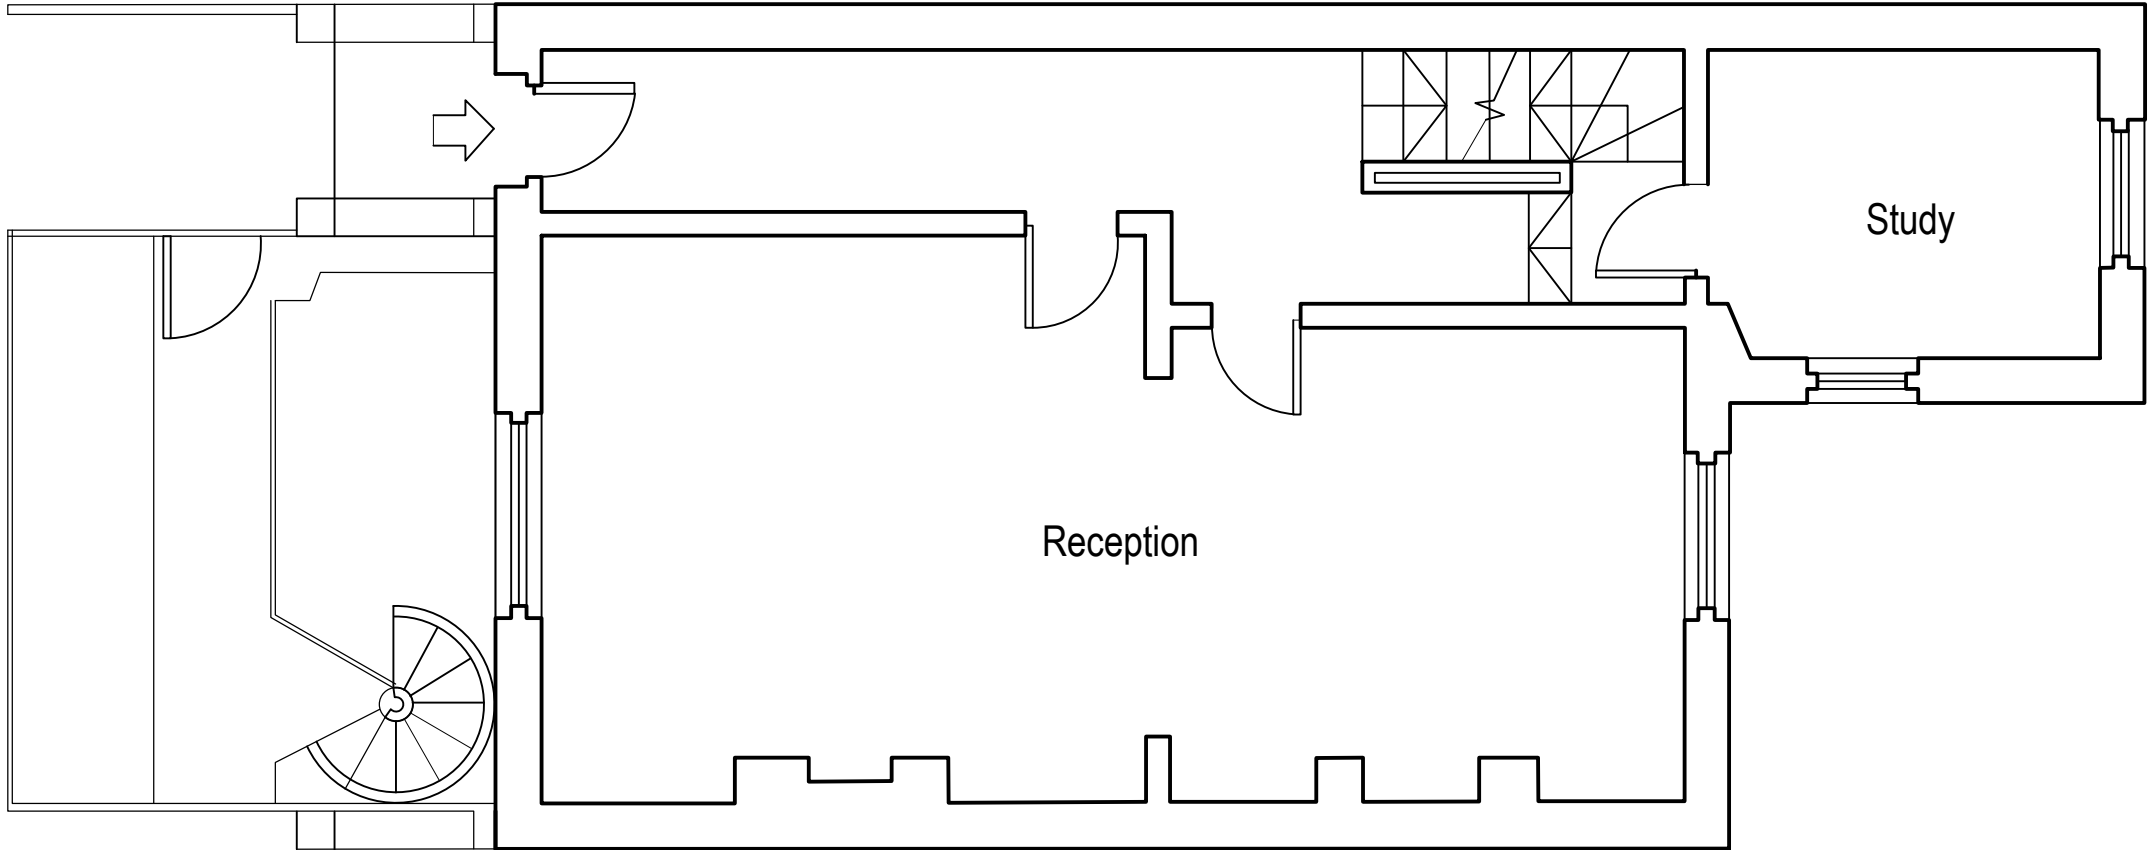


EXIST GROUND FLOOR PLAN

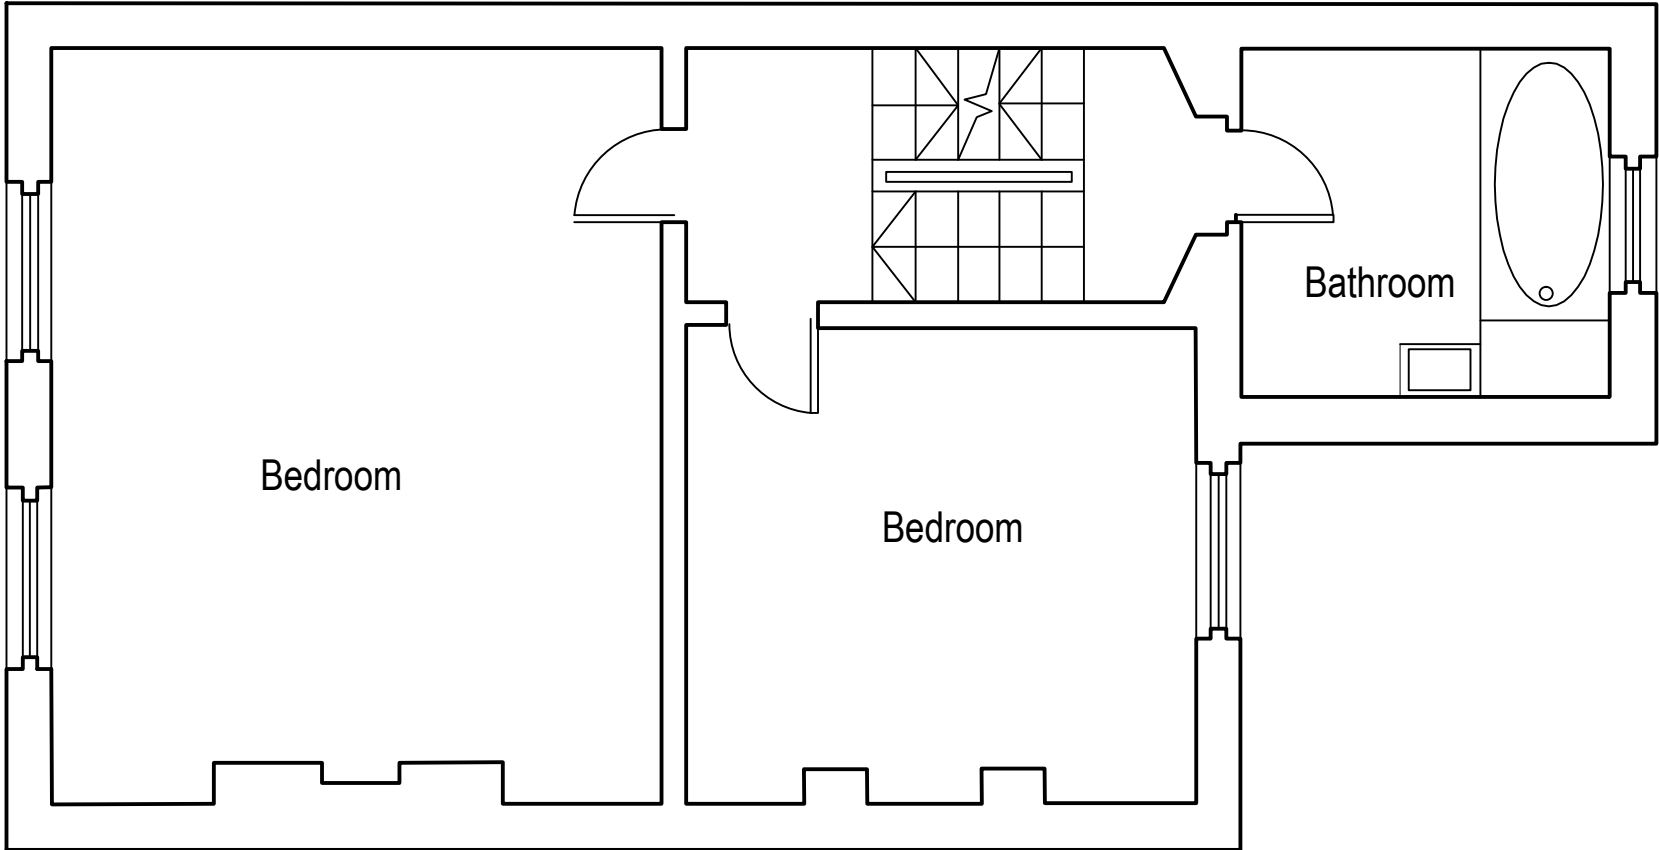


EXIST FIRST FLOOR PLAN

C.A.D. FILE NAME C.A.D.-NAME	PLOTTED FOR PLT-FOR	PLOT DATE PLT-DATE	PLOTTED BY PLT-BY	A N D R E W C O W A N A R C H I T E C T S 39a Danvers Street London SW3 5AY Mob: +44(0)7810808628 Ph: 0207 352 8803 EMAIL: aca@andrewcowan.net www.andrewcowanarchitects.com			DRAWINGS 4 CHALCOT CRESC NW1 EXISTING FLOOR PLANS	AC	DATE sept 16	SCALE 1:50	E-002 — REV

EXIST ROOF SPACE PLAN

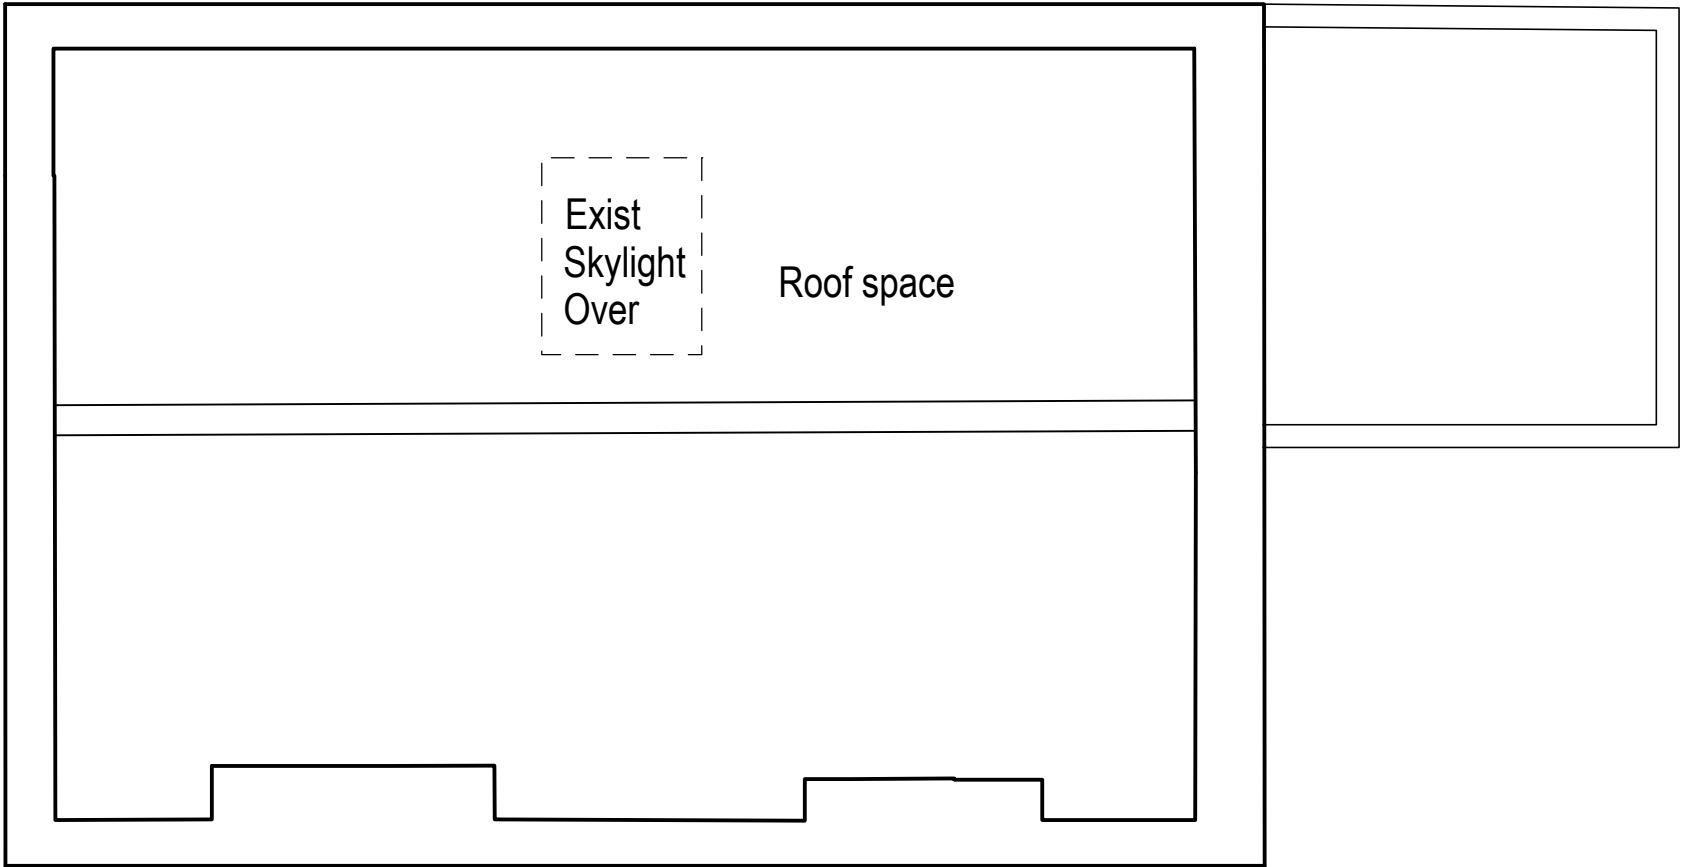


EXIST SECOND FLOOR PLAN

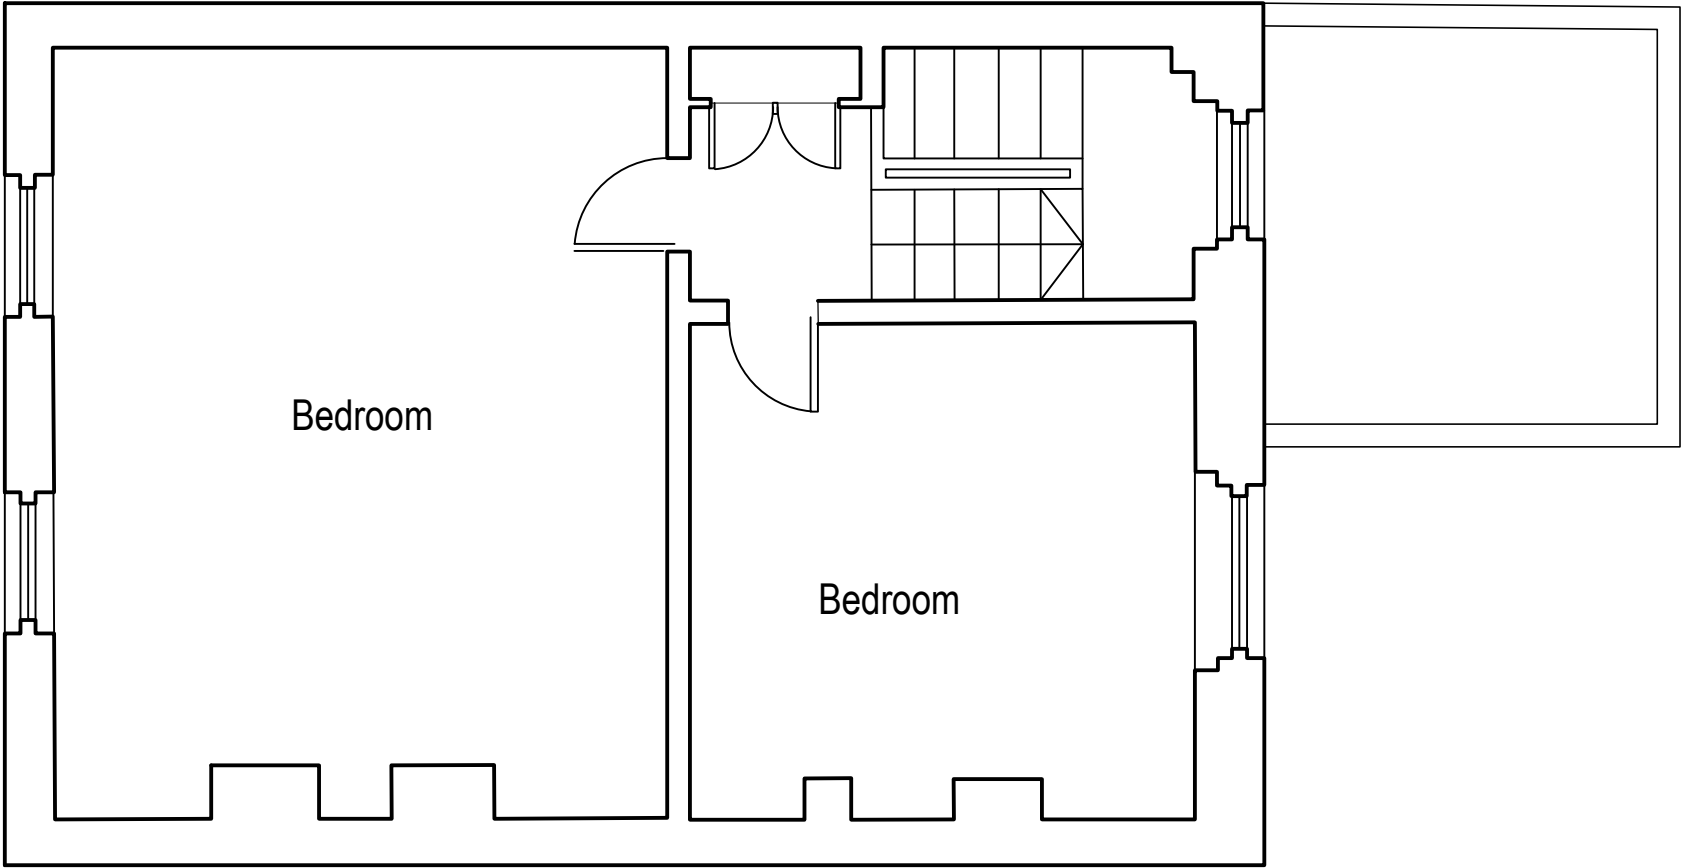


C.A.D. FILE NAME		AC		E-002	
CAD-NAME		DATE: sept 16		— REV	
PLOTTED FOR		DRAWING: 4 CHALCOT CRESC NW1		EXISTING FLOOR PLANS	
PLT-FOR		—		—	
PLOT DATE		SCALE: 1:50		—	
PLT-DATE		—		—	
PLOT BY		© 2016 ANDREW COWAN ARCHITECTS		—	
PLT-BY		A N D R E W C O W A N A R C H I T E C T S		—	
		39a Danvers Street London SW3 5AY			
		Ph: 0207 352 8903			
		Mob: +44(0)781080628			
		EMAIL: aca@andrewcowan.net			
		www.andrewcowanarchitects.com			


EXIST ROOF

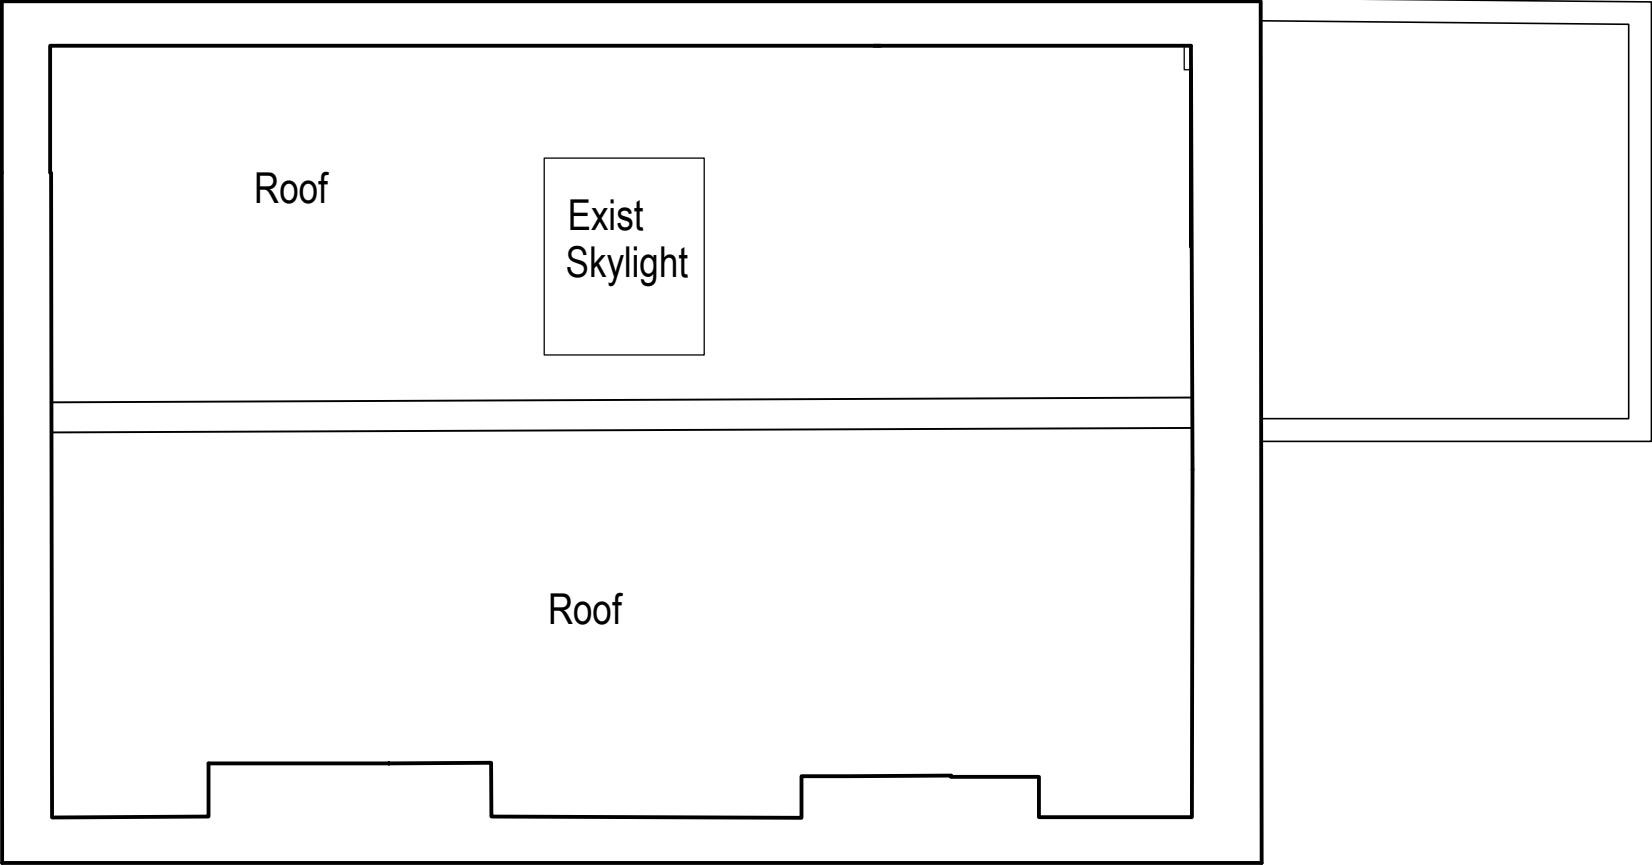


C.A.D. FILE NAME		AC		E-004	
CAD-NAME		DATE: feb 17		— REV	
PLOT FOR		DRAWING: 4 CHALCOT CRESC NW1		SCALE: 1:50	
PLT-FOR		EXISTING roof PLAN			
PLOT DATE		—			
PLT-DATE		© 2016 ANDREW COWAN ARCHITECTS			
PLOT BY		A N D R E W C O W A N A R C H I T E C T S			
PLT-BY		39a Danvers Street London SW3 5AY Mob: +44(0)7810808628 Ph: 0207 352 8803 www.andrewcowanarchitects.com EMAIL: aca@andrewcowan.net			

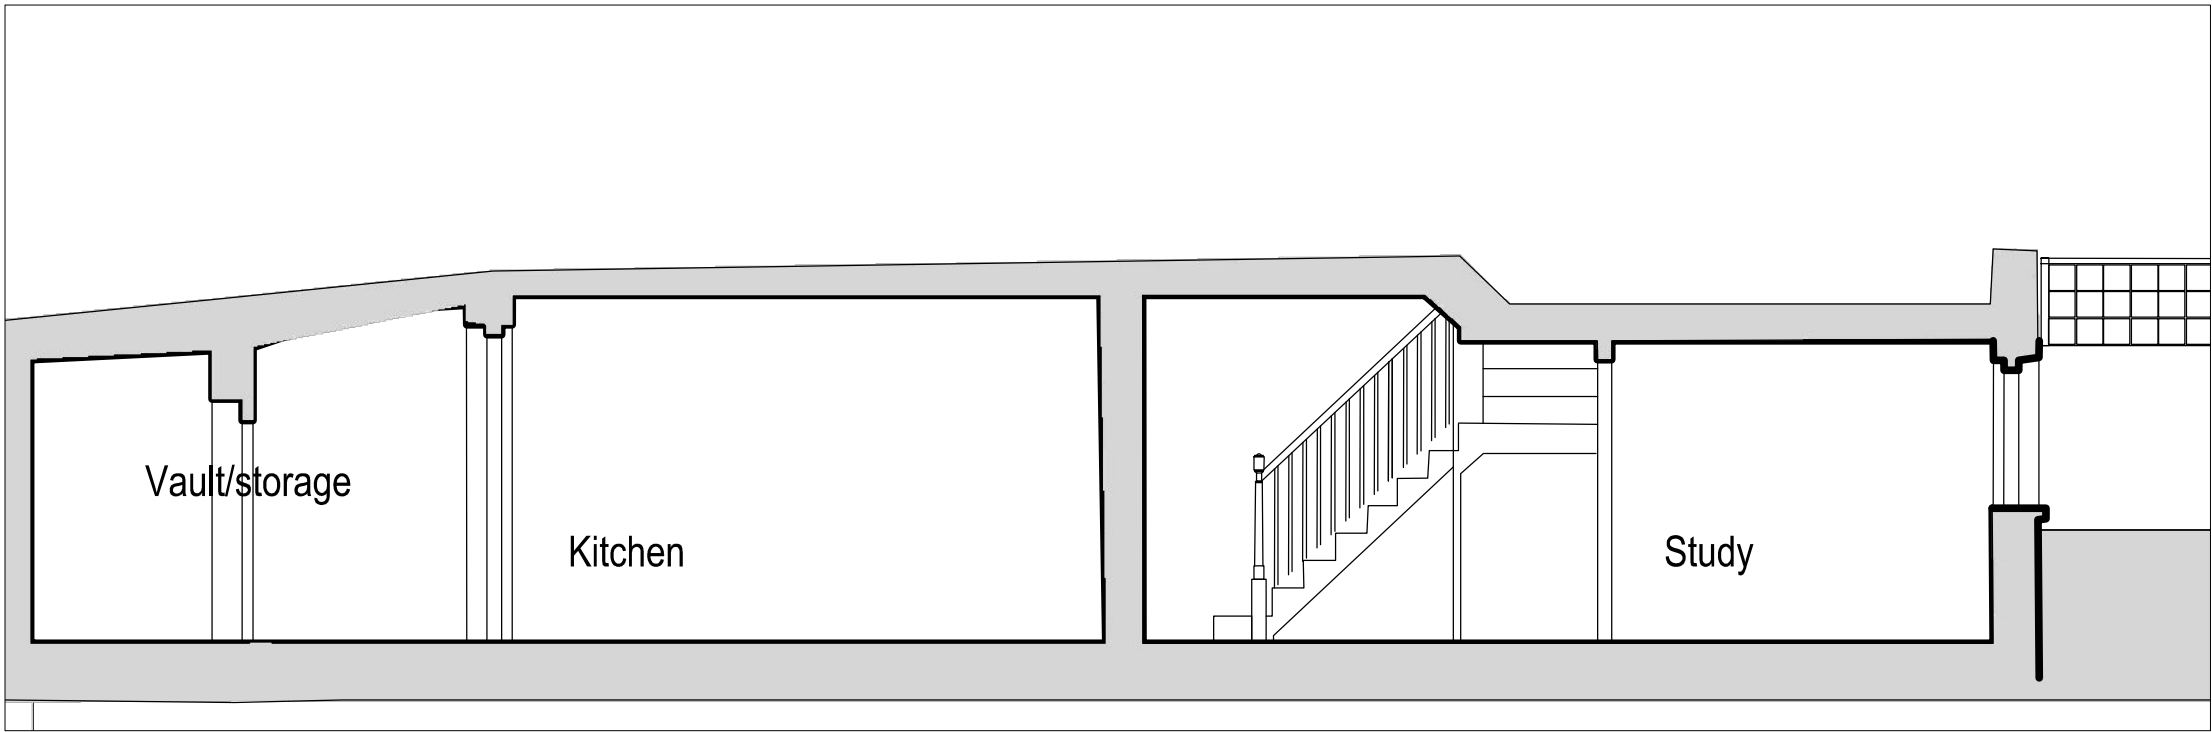

EXIST BASEMENT SECTION A-A

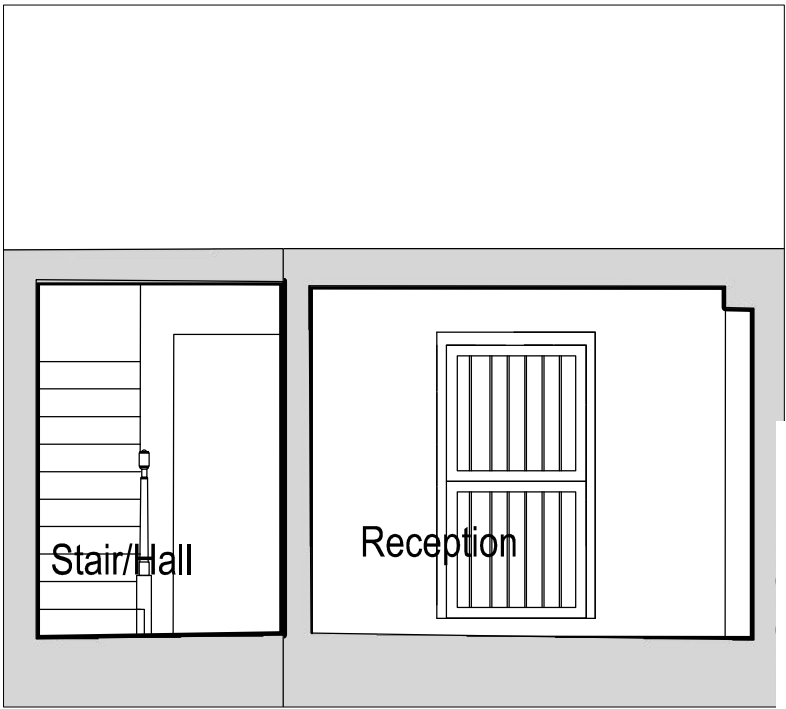

EXIST BASEMENT SECTION C=C

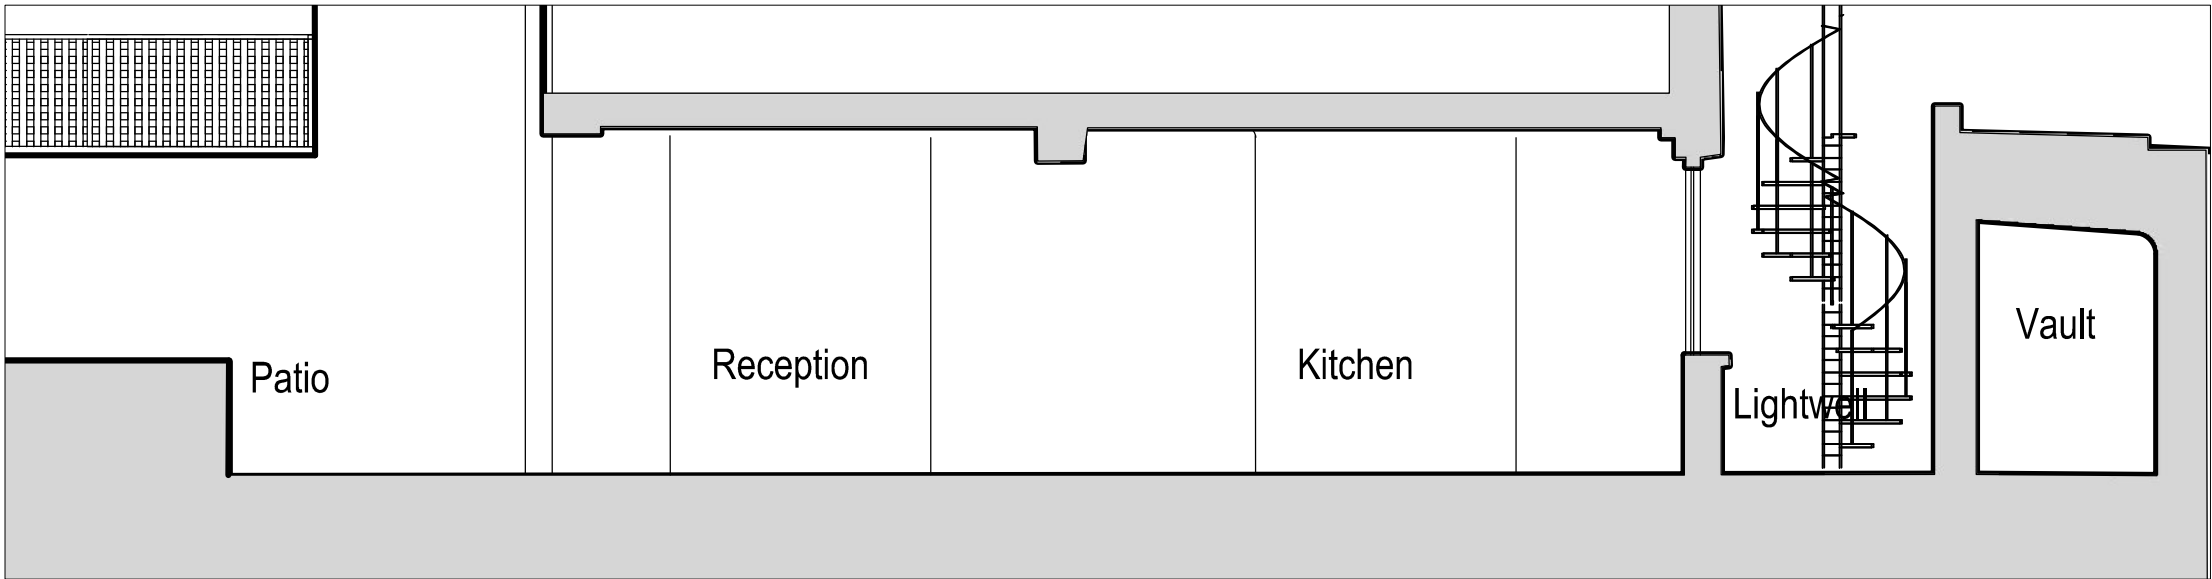

EXIST BASEMENT SECTION B=B



EXIST BASEMENT SECTION C-C

C.A.D. FILE NAME		
CAD-NAME		
PLOTTED FOR		
PLT-FOR		
PRINT DATE		
PLT-DA1		

A N D R E W C O W A N A R C H I T E C T S

39a Danvers Street London SW3 5AY
 Mob: +44(0)7810808628 Ph: 0207 352 8903
 EMAIL: ana@andrewcowan.net www.andrewcowanarchitects.com

© 2016 ANDREW COWAN ARCHITECTS

© 2016 ANDREW COWAN ARCHITECTS

4 CHALCOT CRESC NW1

DRAWING:
 EXIST BASEMENT SECTIONS

AC


DATE:
 FEB 17

SCALE:
 1:50

E004


— REV

EXIST BLDG SECTION A-A

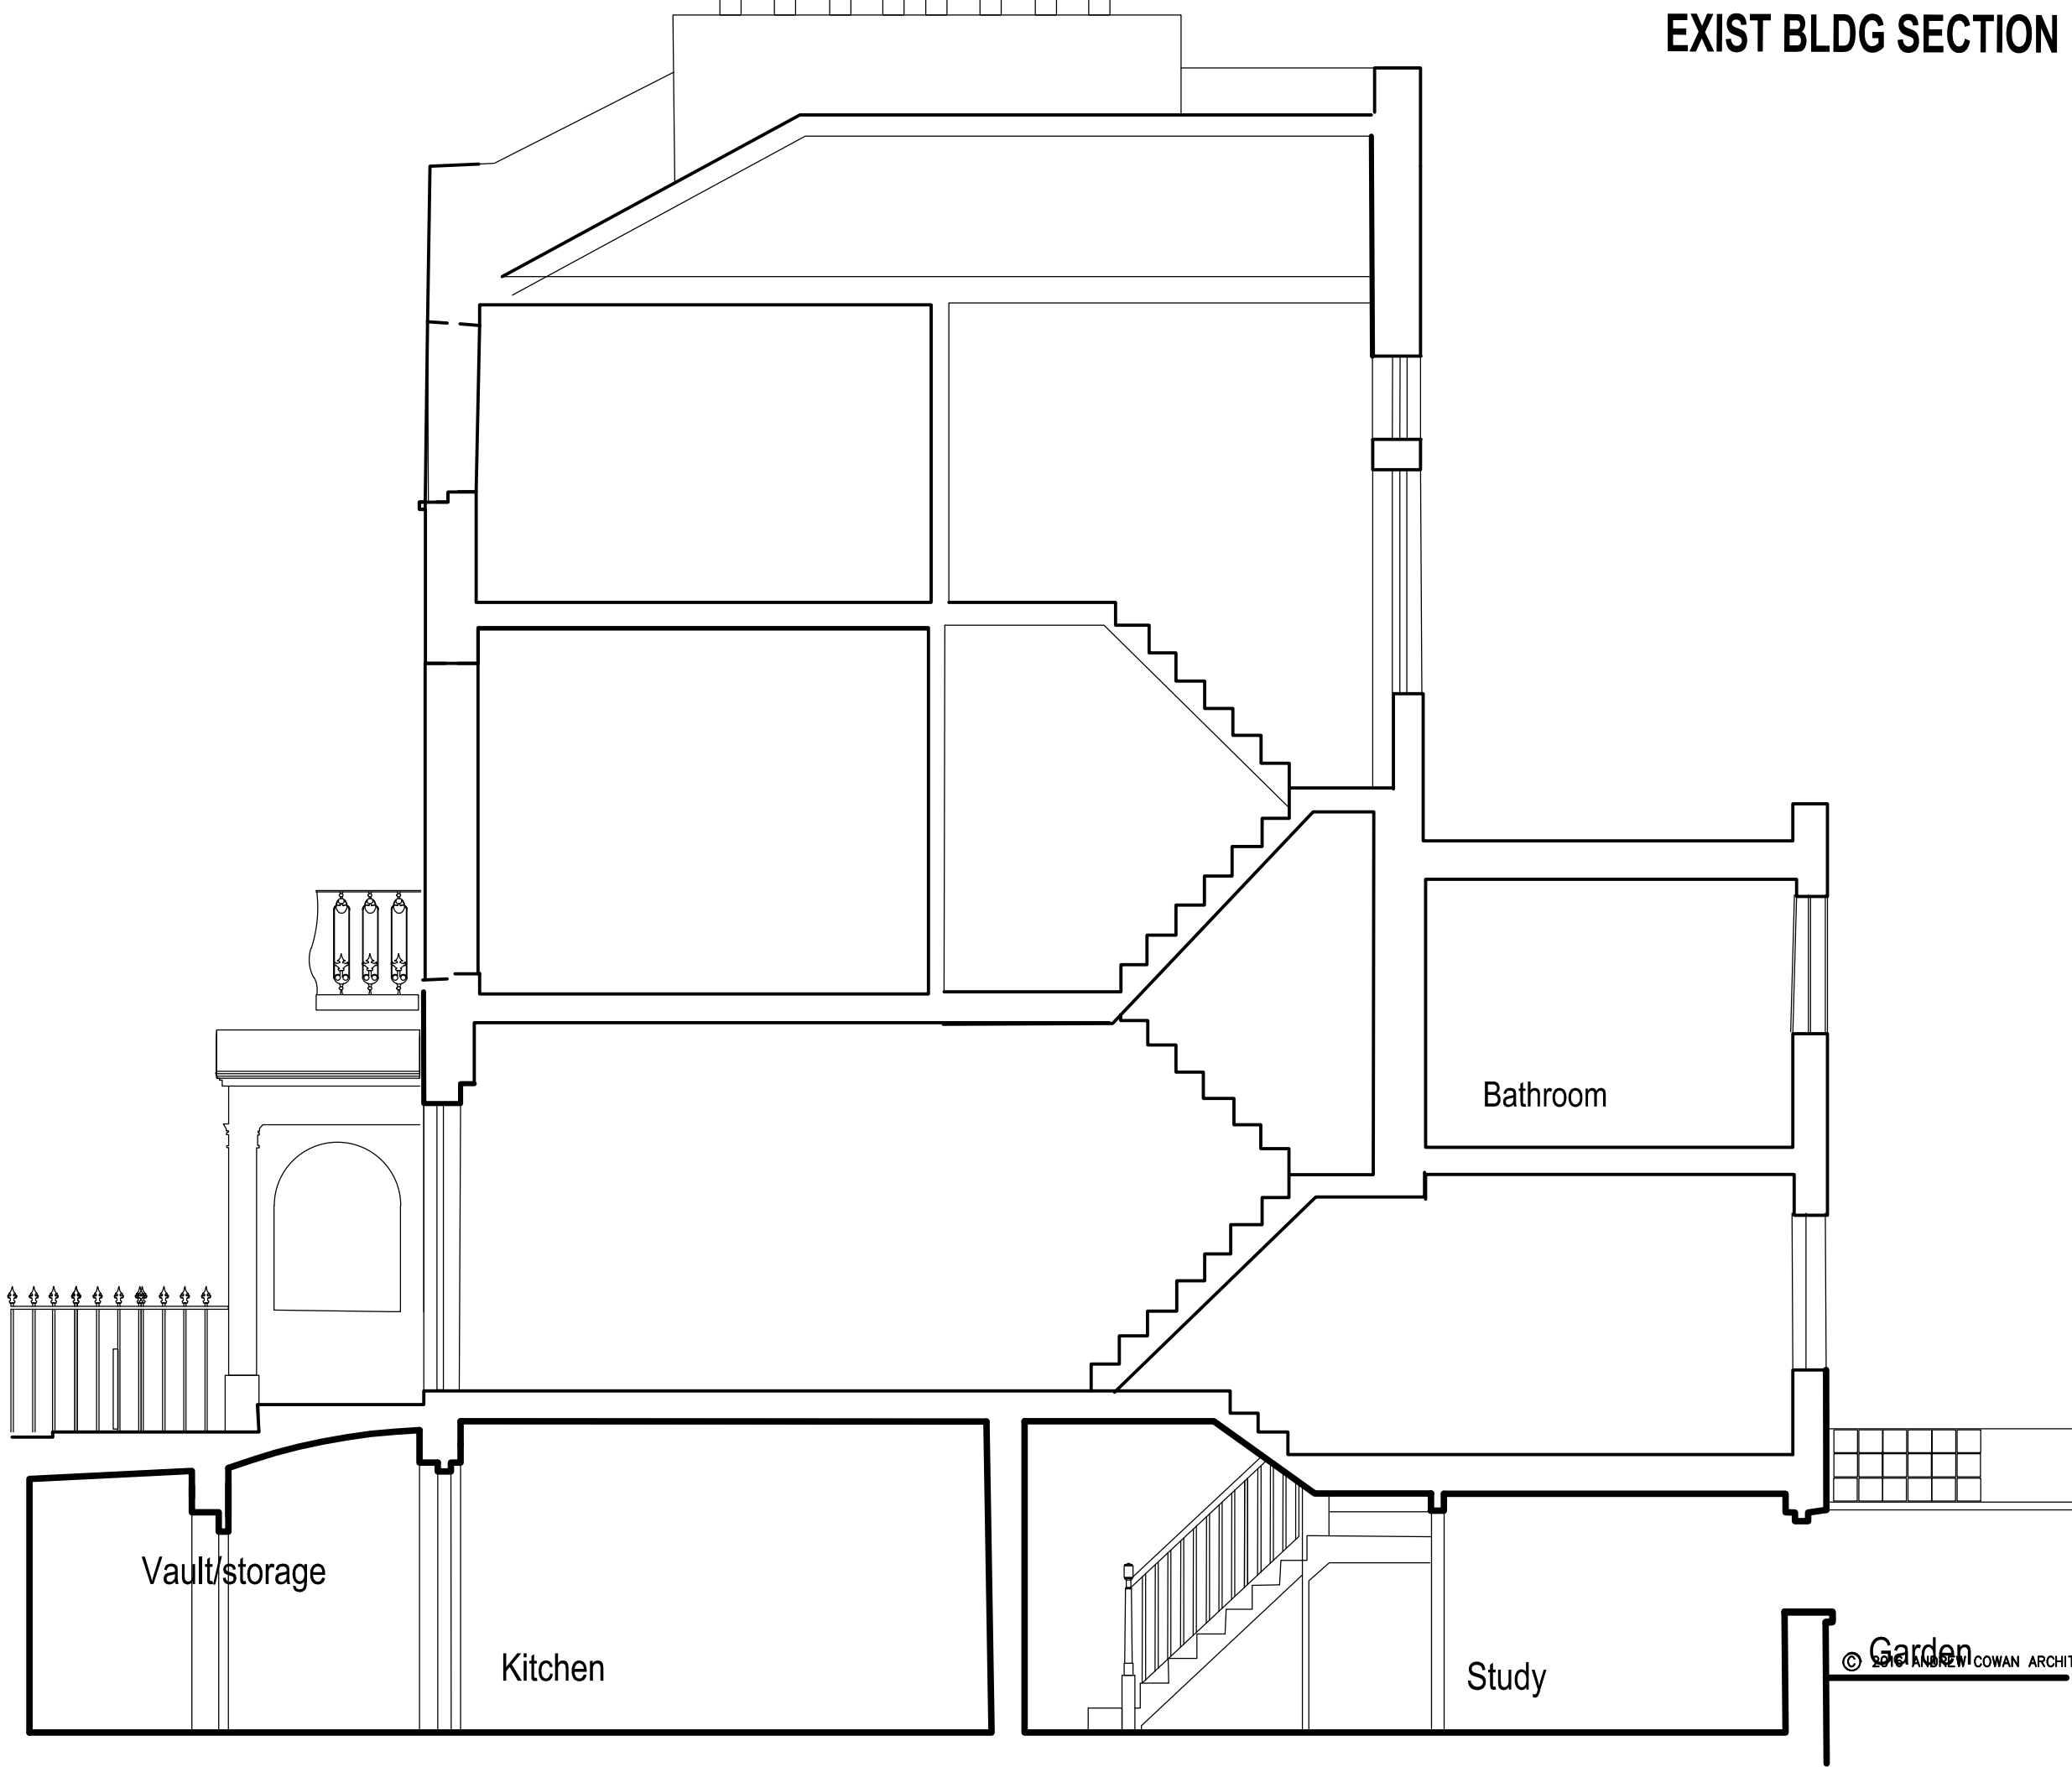


C.A.D. FILE NAME CAD-NAME	
------------------------------	--	--	


- | | | | | | | |
|--------------------------|---------------------------------------|---|-----------------------|---|-----------------------------|---------------------------|
| (A) EXISTING BRICK | (D) EXIST TIMBER FRAMED WINDOWS PNT | (G) NEW TIMBER FRAMED WINDOWS/DOORS PNT W/ CLEAR GLAZING. | (J) NEW RENDER PNT | (M) EXISTING TIMBER FENCE | (R) EXIST MTL RAIGINGS PNT. | (P) NEIGHBOURS BALCONY |
| (B) EXISTING SLATE TILES | (E) EXIST TIMBER CONST PORCH W/STAIRS | (H) NEW TIMBER FRAMED CLEAR GLASS ROOF | (K) EXISTING PLANTING | (N) NEW TIMBER PLANTING TRELLACE PNT | | (O) BRICK TO MATCH EXISTG |
| (C) EXISTING FLAT ROOF | (F) EXIST TIMBER DOOR PNT | (I) NEW LIGHT STONE PAVIOURS | (R) EXT BRICKWORK PNT | (L) EXISTING CRITAL TYPE METAL FRAME PNT WINDOW/DOOR W/ CLEAR GLAZING | | (Q) EXIST RENDER PNT |

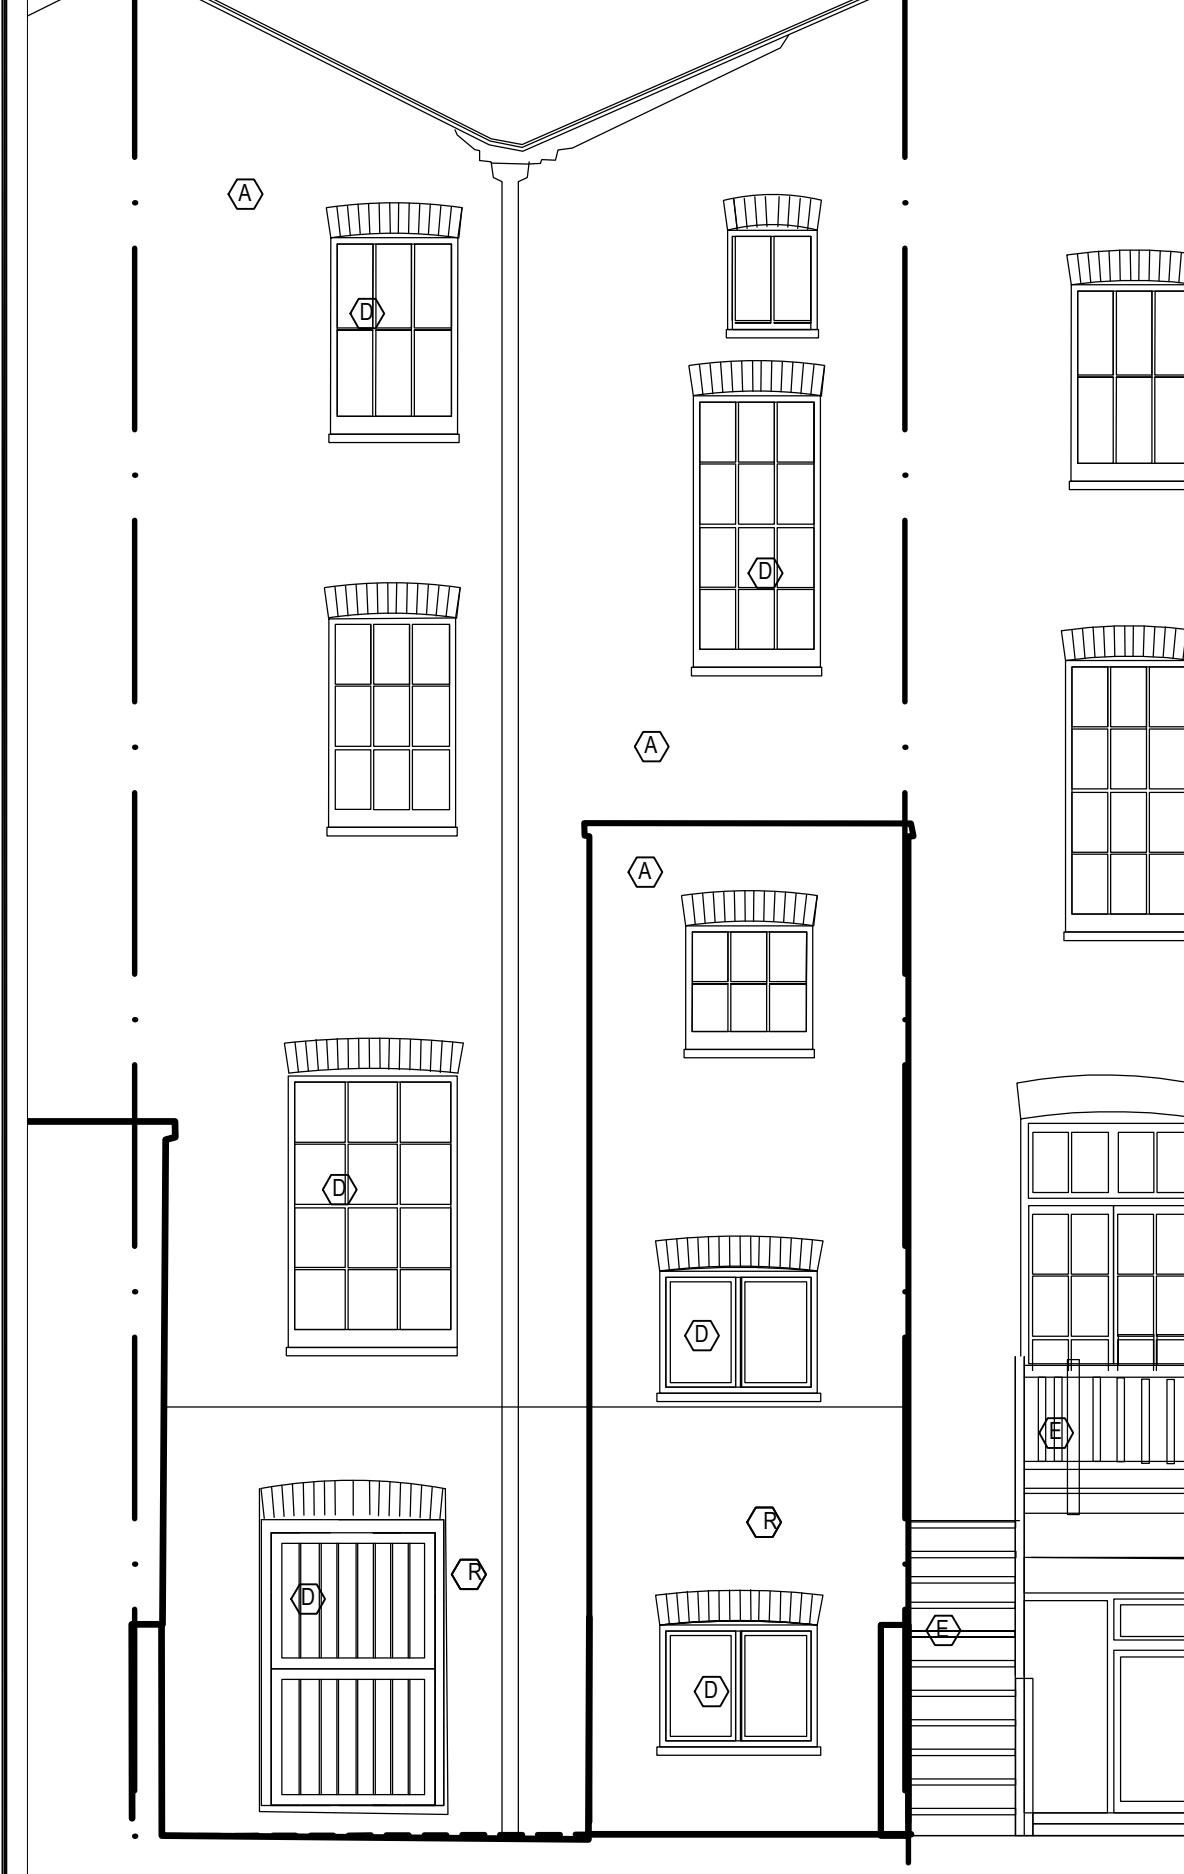

EXISTING REAR ELEVATION

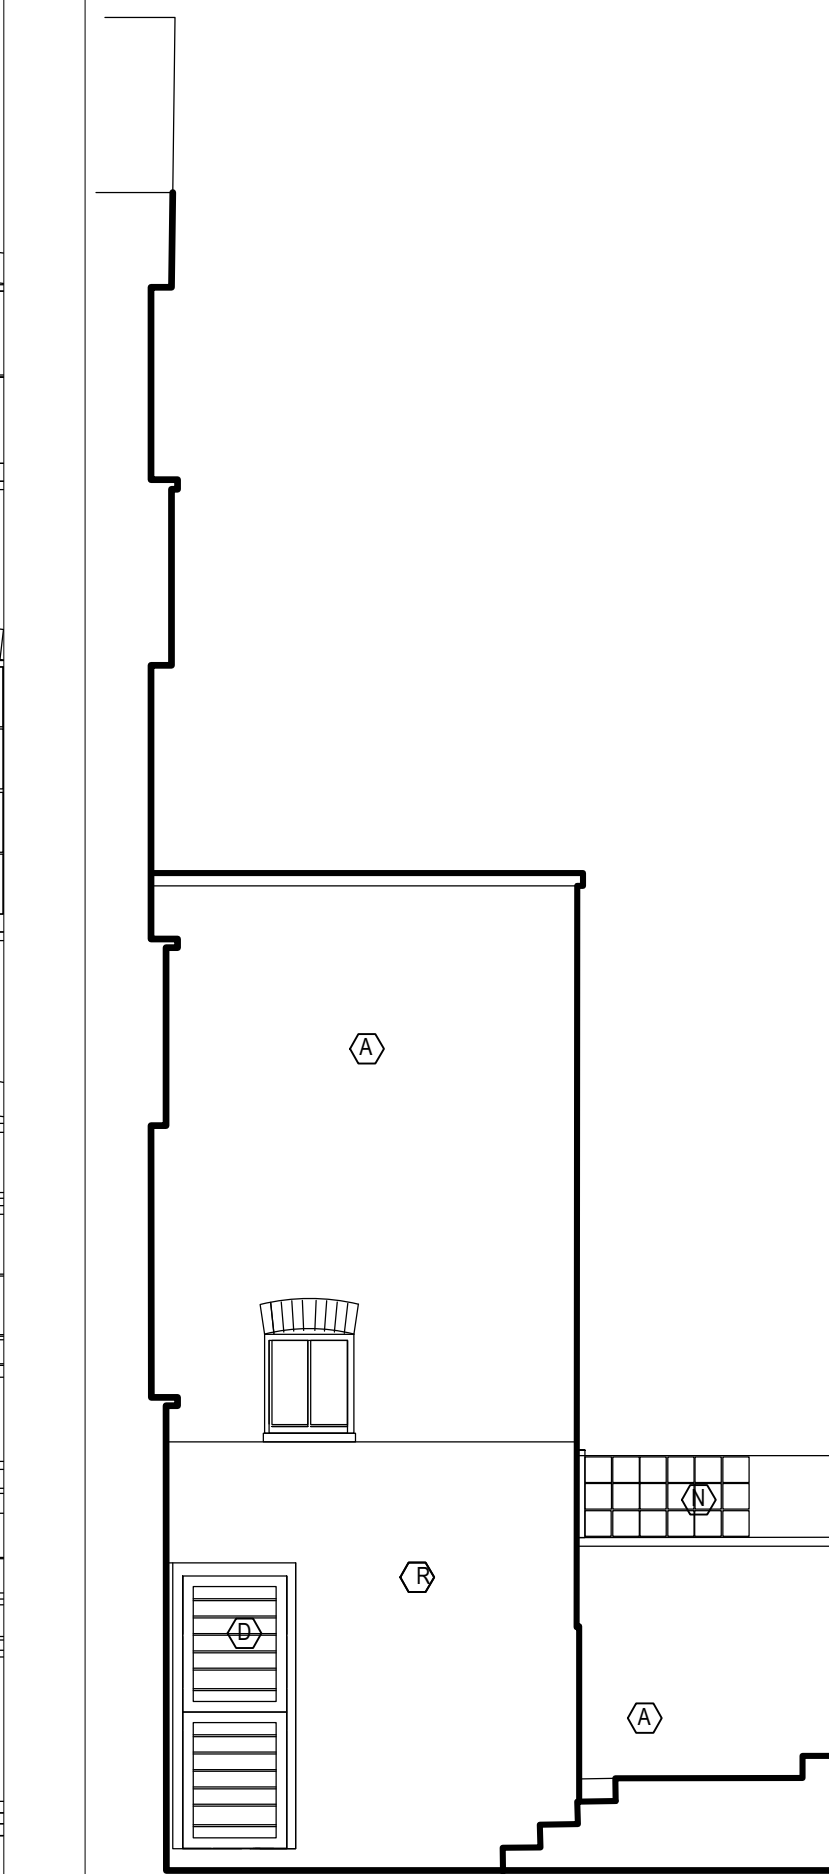


EXISTING REAR EAST ELEV

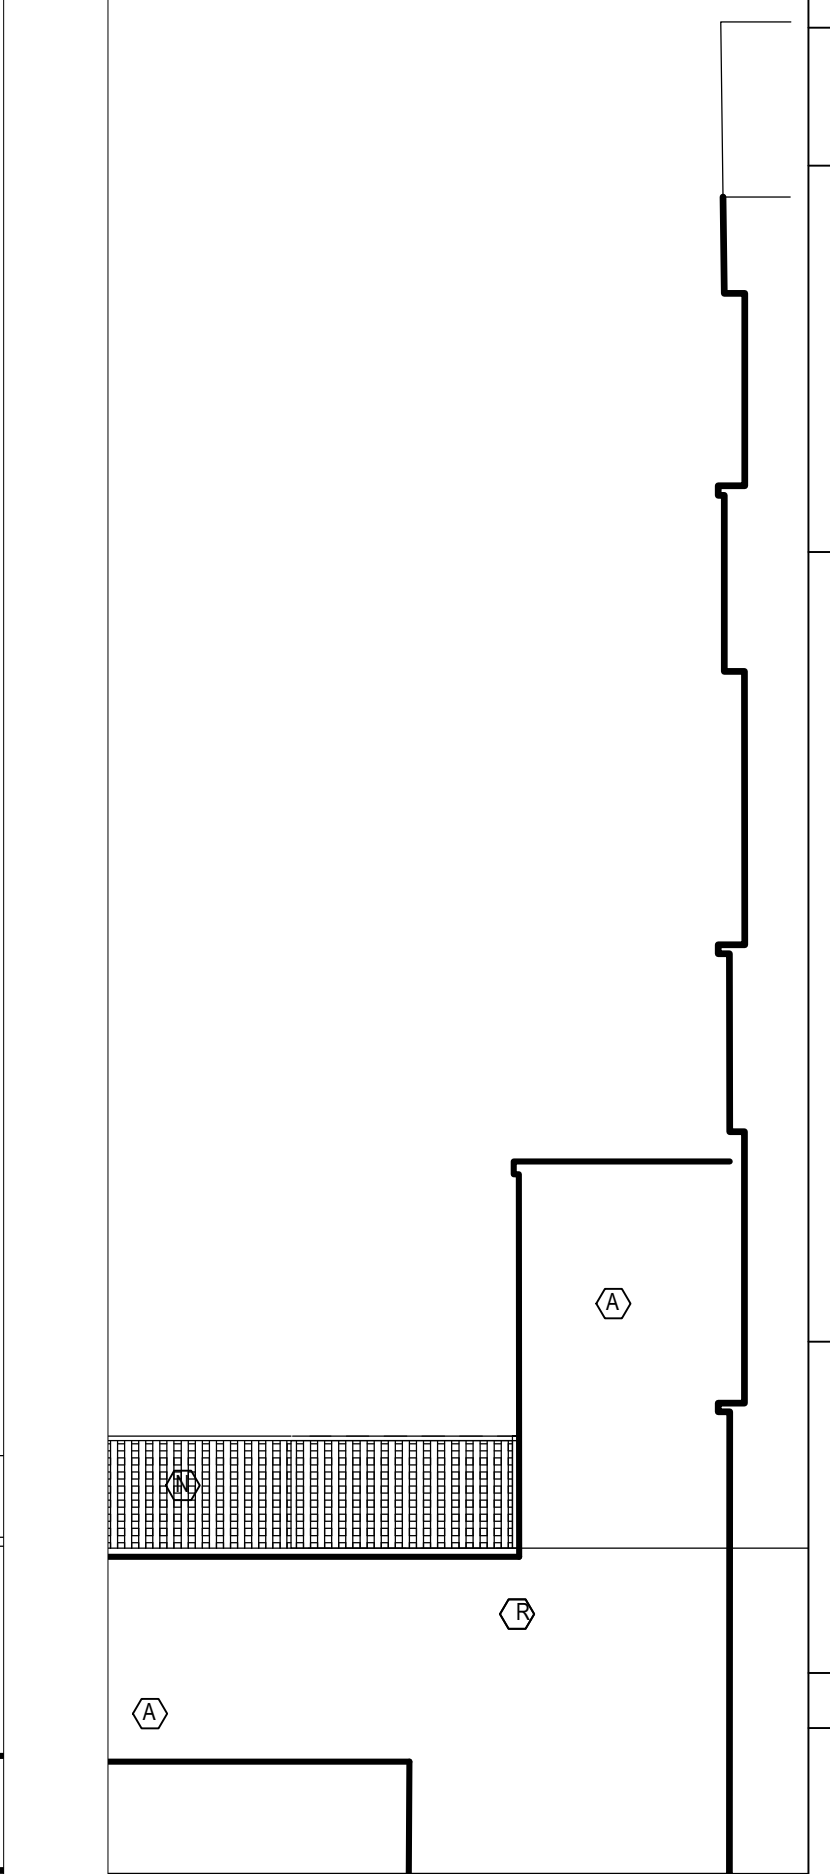

EXISTING REAR WEST ELEV

A N D R E W C O W A N A R C H I T E C T S		39a Danvers Street London SW9 5AY Mob: +44(0)7810808628 Ph: 0207 352 8903 www.andrewcowanarchitects.com EMAIL: aca@andrewcowan.net		© 2016 ANDREW COWAN ARCHITECTS	
CAD-NAME					
PLOTTED FOR					
PLT-FOR					
PLT-DATE		PLOTTED BY			
PLT-DATE		PLT-BY			
DRAWING: 4 CHALCOT CRESC NW1		DATE: FEB 17		AC	
REAR ELEVATIONS		SCALE:		1:50	
—					
				E-007	
				— REV	

- DENOTES REMOVE EXIST CONC SLAB & DPM, REPLACE WITH NEW- SEE STRUCT ENG IMPACT STATEMENT
- DENOTES REMOVE NON STRUCTURAL WALLS- SEE STRUCT ENG IMPACT STATEMENT
- DENOTES REMOVE STRUCTURAL WALLS- SEE STRUCT ENG IMPACT STATEMENT

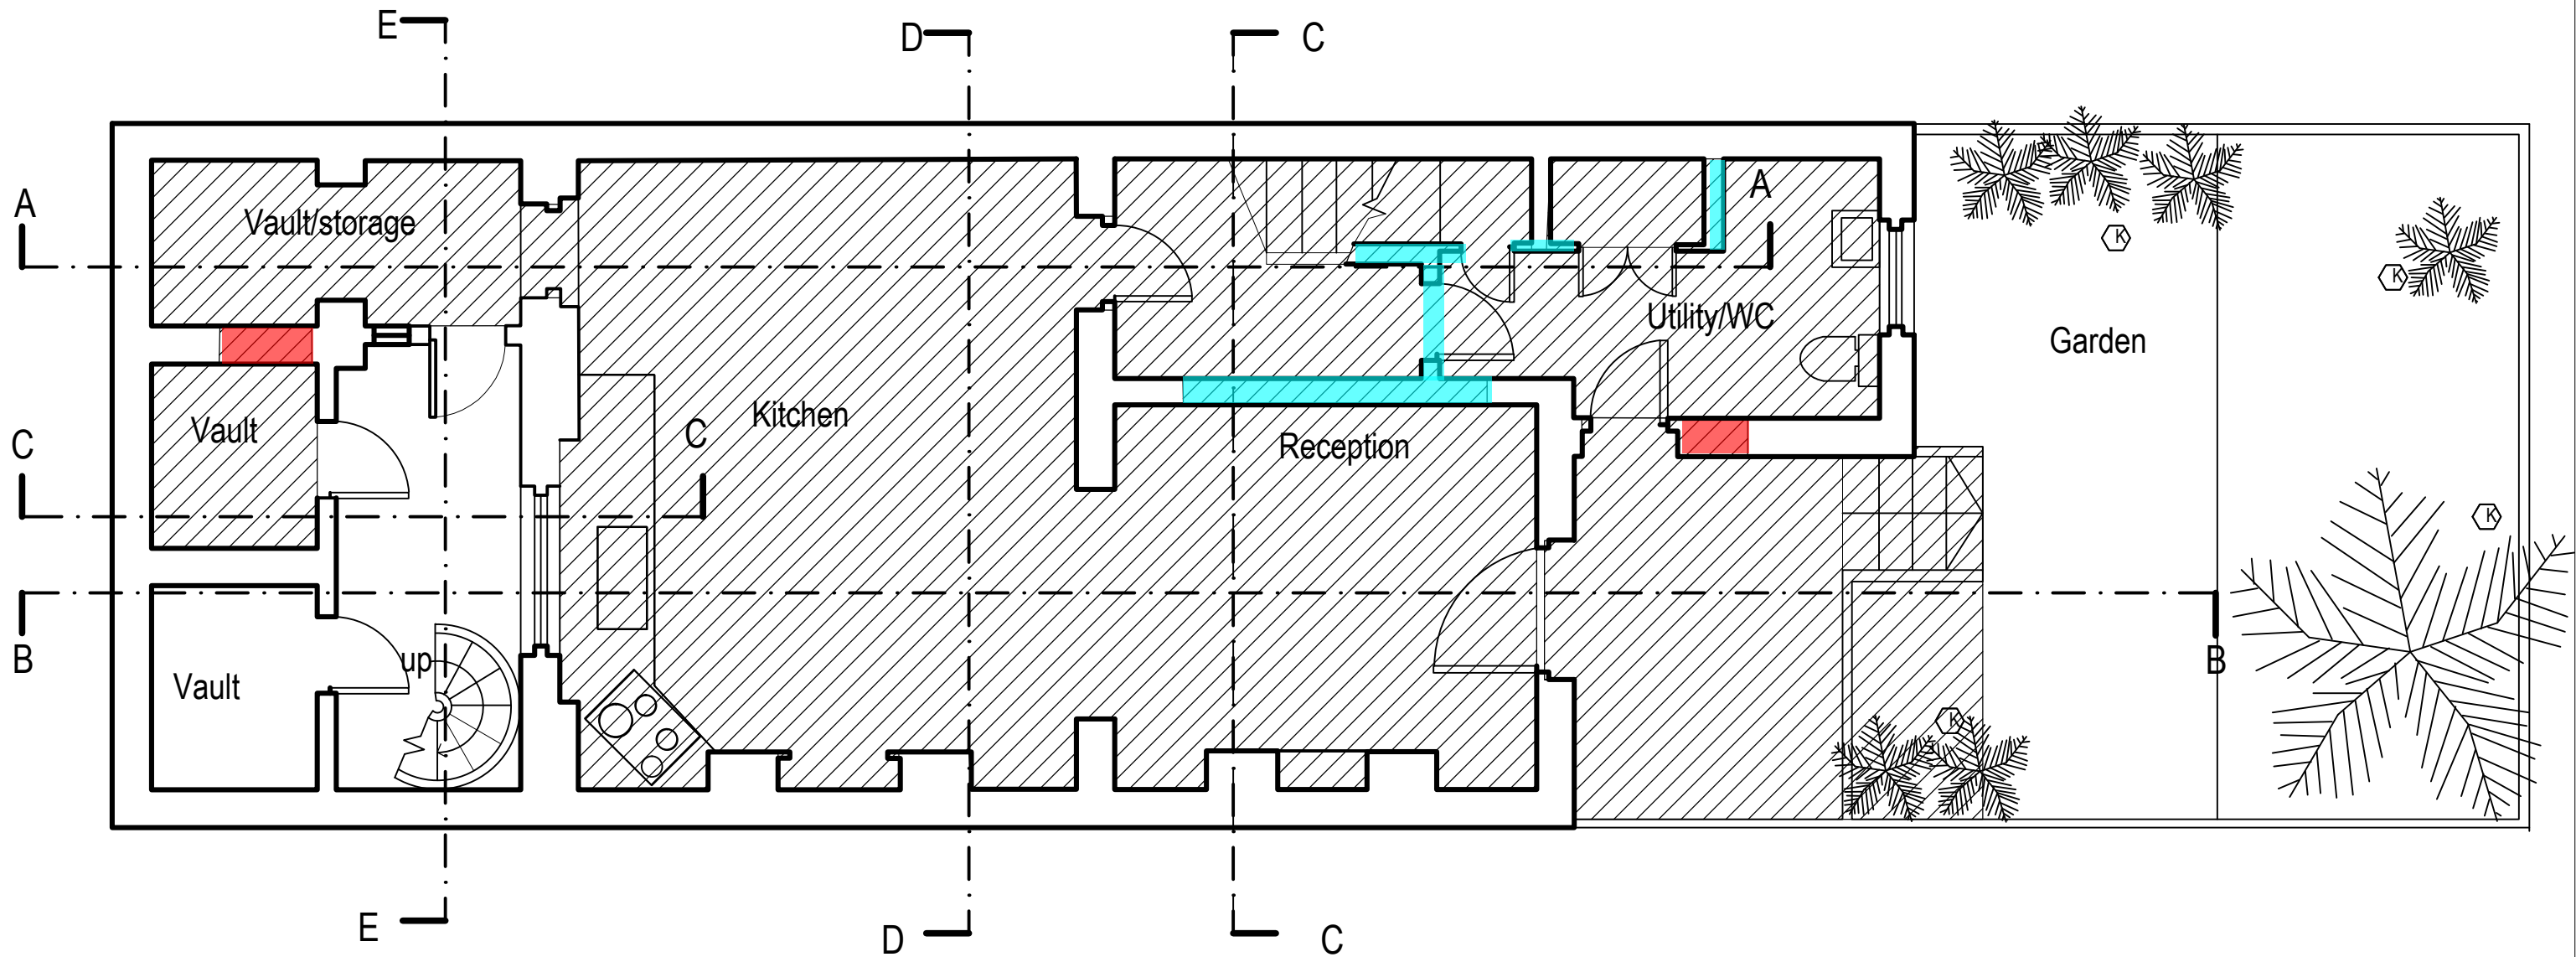

EXIST BASEMENT FLOOR PLAN

C.A.D. FILE NAME	
CAD-NAME	
PLOTTED FOR	
PLT-FOR	
PLOT DATE	
PLT-DA1	

A N D R E W C O W A N A R C H I T E C T S

39a Danvers Street London SW3 5AY
Mob: +44(0)7810808628 Ph: 0207 352 8903
EMAIL: aca@andrewcowan.net www.andrewcowanarchitects.com

© 2016 ANDREW COWAN ARCHITECTS

© 2016 ANDREW COWAN ARCHITECTS

4 CHALCOT CRESC NW1

DRAWING:
EXIST BASEMENT FLOOR PLAN

AC


DATE:
FEB 17

SCALE:
1:50


D001

— REV


 DENOTES REMOVE EXIST CONC SLAB & DPM, REPLACE WITH NEW- SEE STRUCT ENG IMPACT STATEMENT

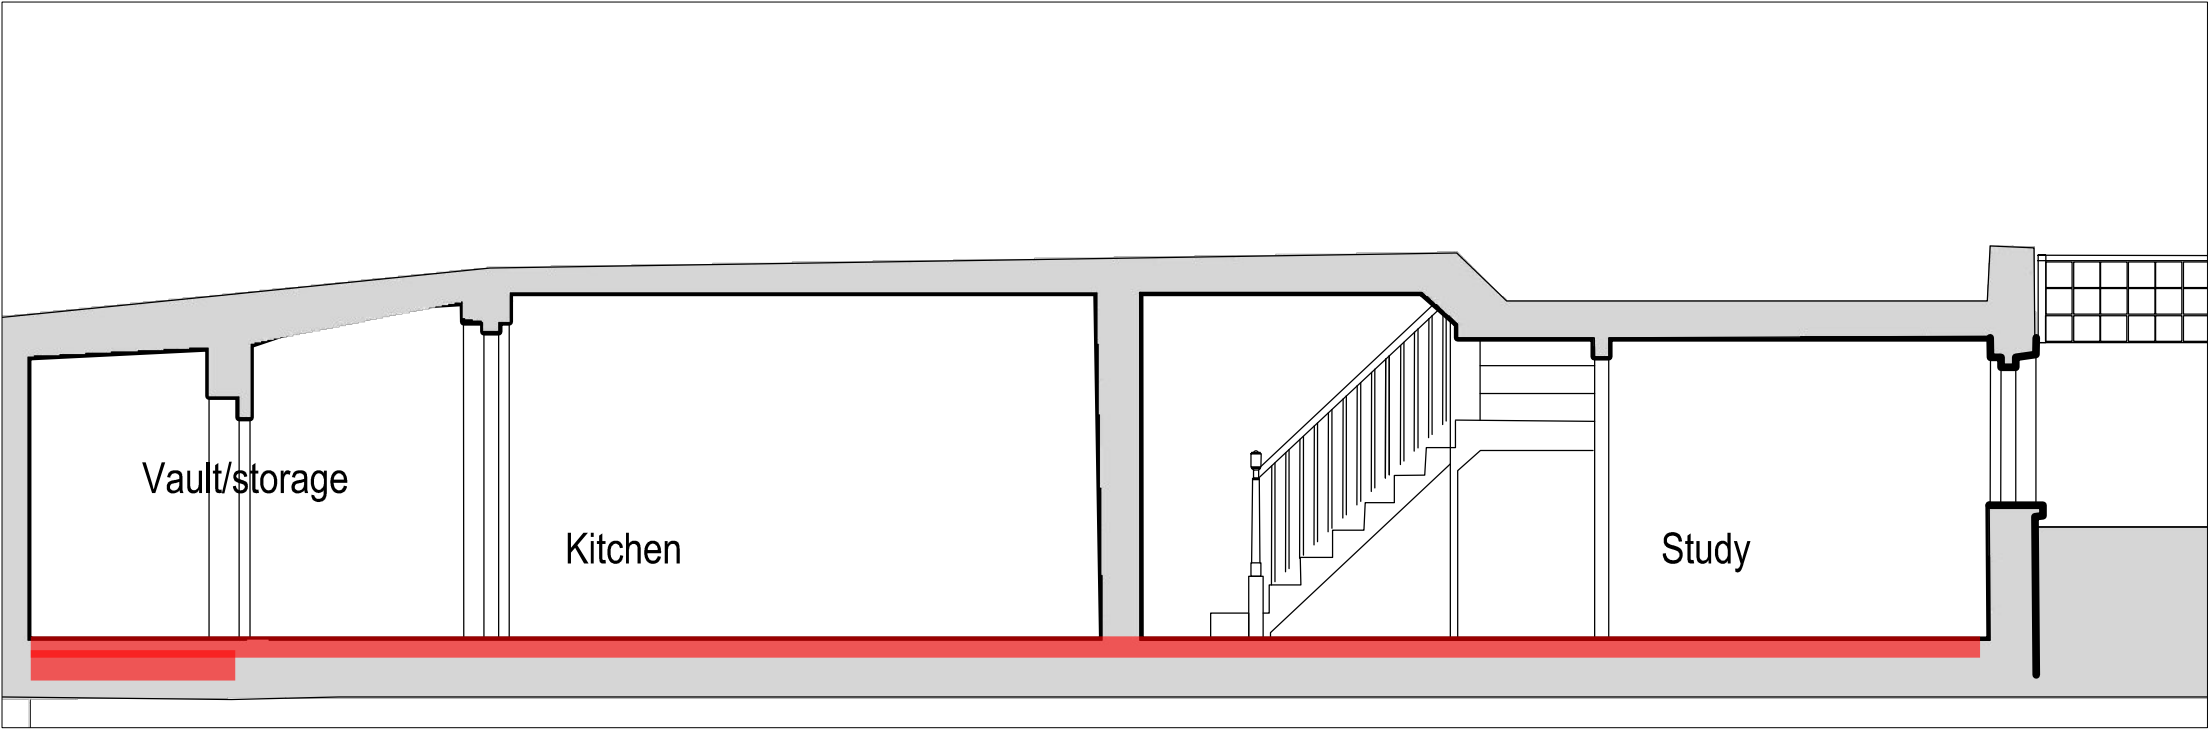

EXIST BASEMENT SECTION A-A

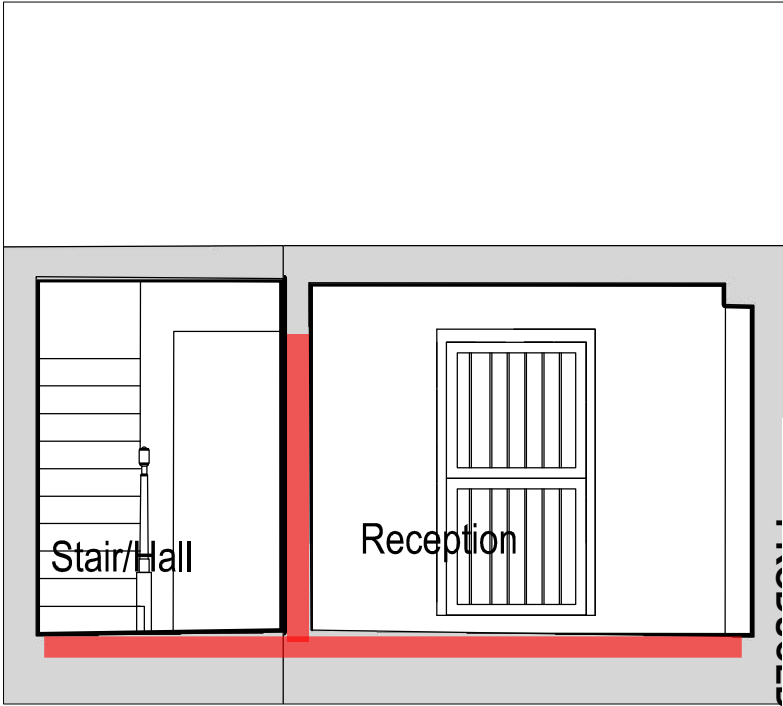

EXIST BASEMENT SECTION C=C

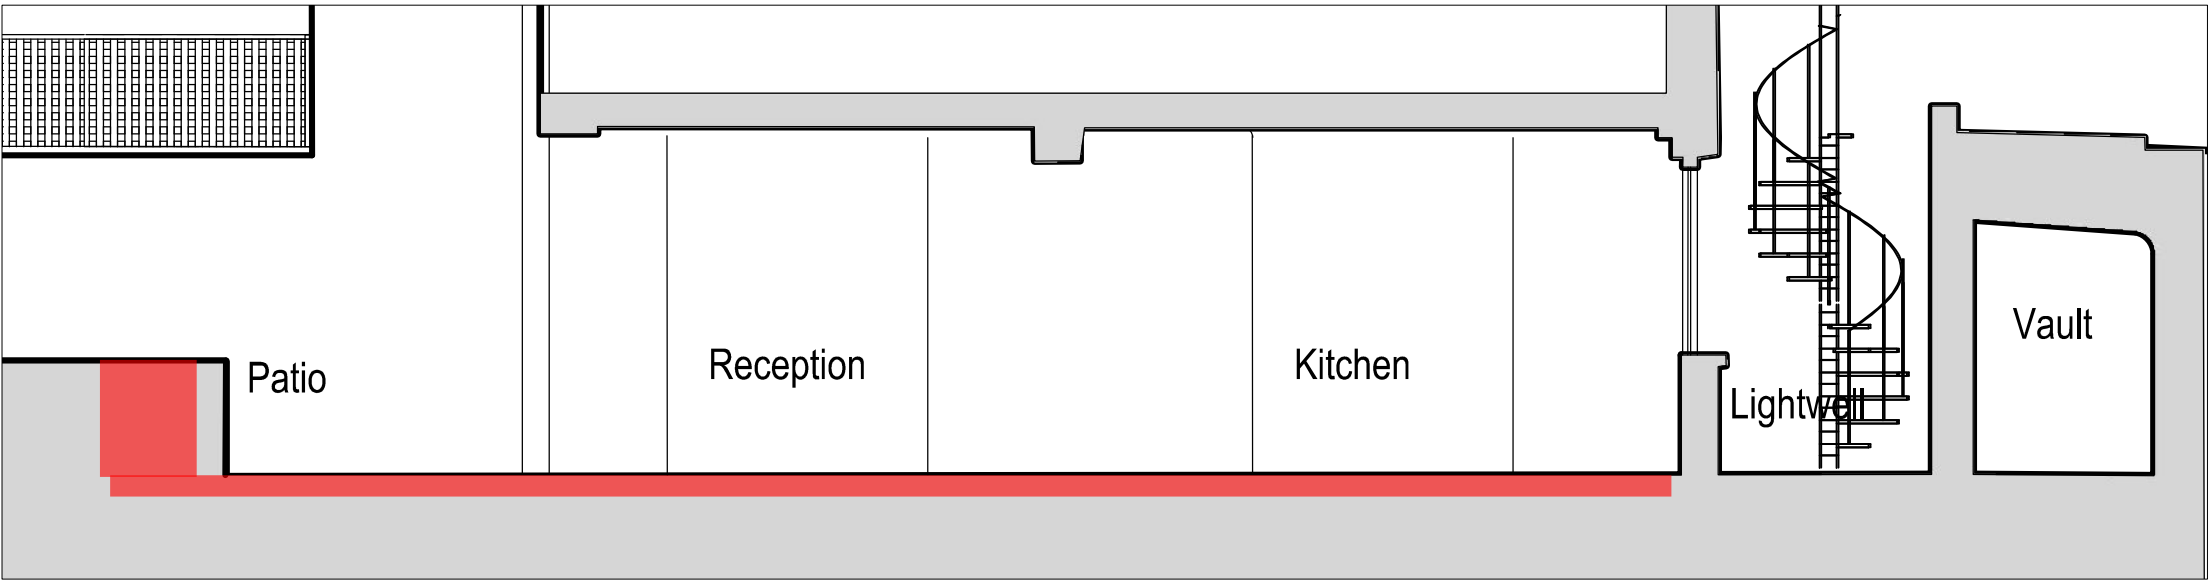

EXIST BASEMENT SECTION B=B



EXIST BASEMENT SECTION C-C

C.A.D. FILE NAME	
CAD-NAME	
PLOTTED FOR	
PLT-FOR	
PRINT DATE	
PLT-DA1	

A N D R E W C O W A N A R C H I T E C T S

39a Danvers Street London SW3 5AY
Mob: +44(0)7810808628 Ph: 0207 352 8903
Email: aca@andrewcowan.net www.andrewcowanarchitects.com

© 2016 ANDREW COWAN ARCHITECTS

© 2016 ANDREW COWAN ARCHITECTS

4 CHALCOT CRESC NW1

DRAWING:
EXIST BASEMENT SECTIONS

AC

DATE:
FEB 17


SCALE:
1:50

D004

— REV

DENOTES REMOVE EXIST CONC SLAB & D. W, REFERENCE WITH NEW, SEE STRUCTURAL IMPACT STATEMENT

EXIST BLDG SECTION A-A

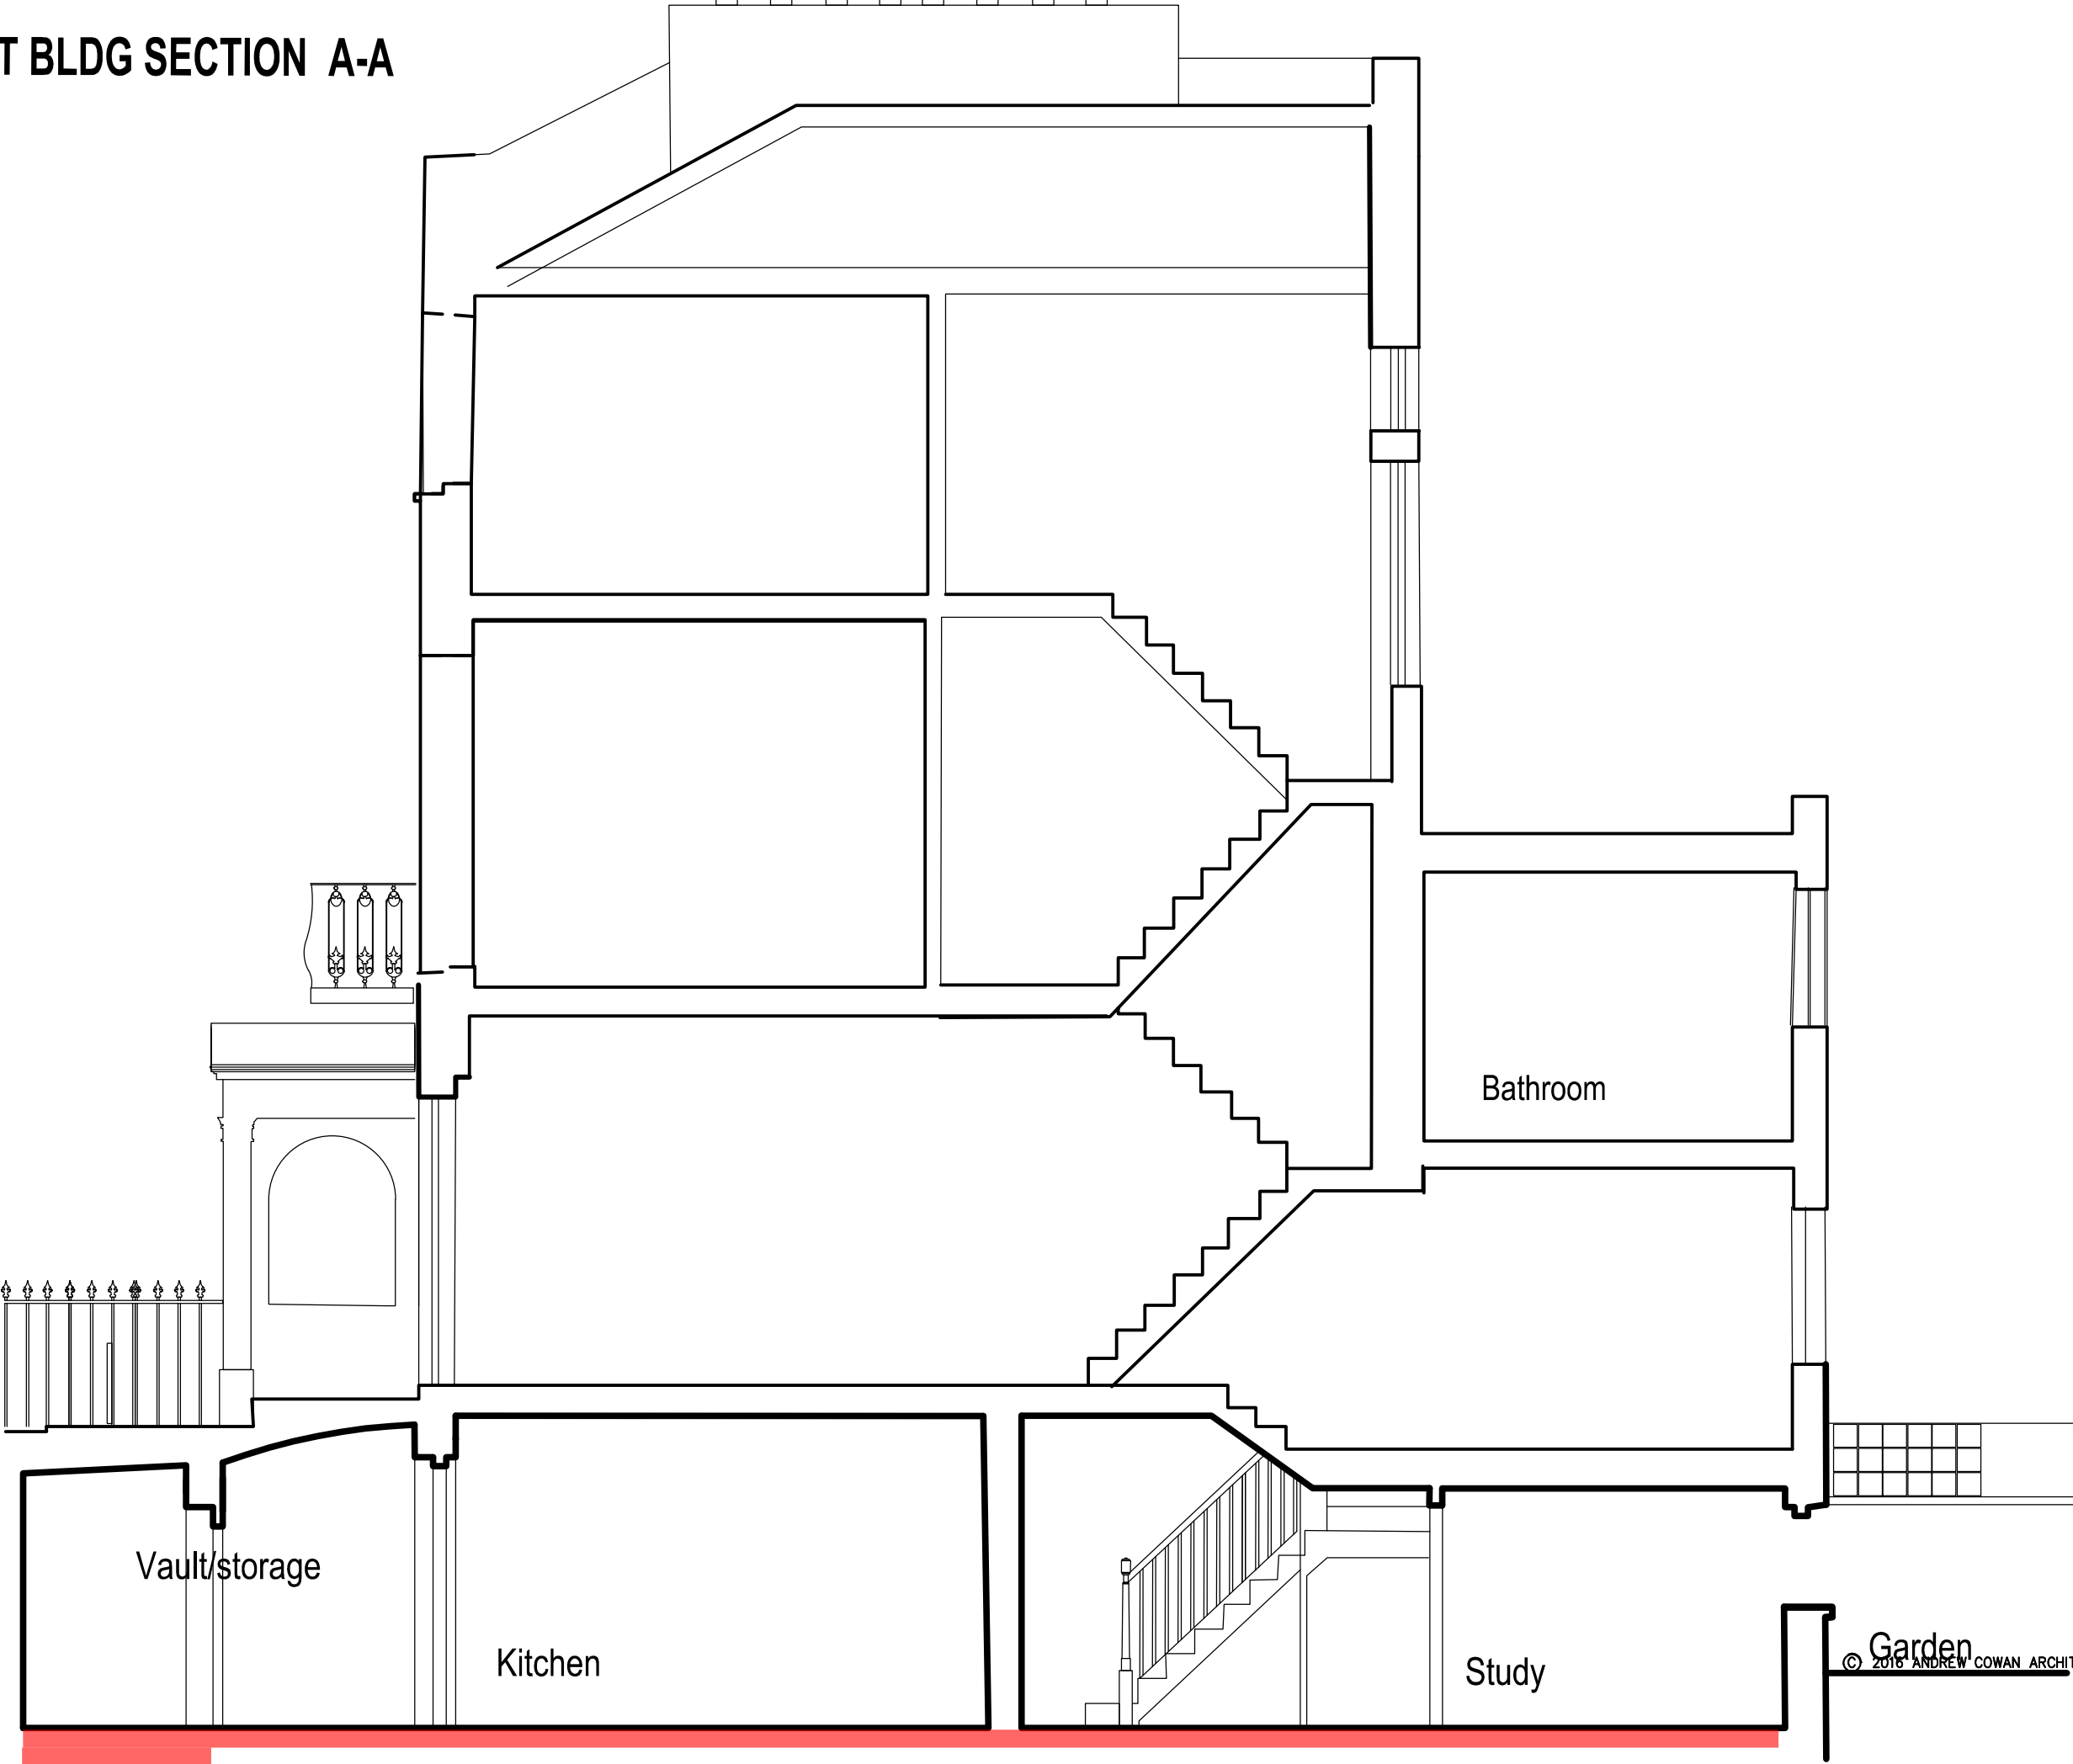

C.A.D. FILE NAME C.A.D-NAME						A N D R E W C O W A N A R C H I T E C T S		4 CHALCOT CRESC NW1	AC	D-005	— REV
PLOTTED FOR PLT-FOR						39a Danvers Street London SW13 5AY Ph: 0207 352 8903 Mob: +44(0)7810806628 www.andrewcowanarchitects.com EMAIL: aca@andrewcowan.net		DRAWING: PROPOSED FLOOR PLANS	DATE: FEB 17		
PLOT DATE PLT-DATE								—	SCALE: 1:50		
PLOTTED BY PLT-BY						© 2016 ANDREW COWAN ARCHITECTS					

- A

EXISTING BRICK

B

EXISTING SLATE TILES

C

EXISTING FLAT ROOF

D

EXIST TIMBER FRAMED WINDOWS PNT

E

EXIST TIMBER CONST PORCH W/STAIRS

F

EXIST TIMBER DOOR PNT

G

NEW TIMBER FRAMED WINDOWS/DOORS PNT W/ CLEAR GLAZING.

H

NEW TIMBER FRAMED CLEAR GLASS ROOF

I

NEW LIGHT STONE PAVIOURS

J

NEW RENDER PNT

K

EXISTING PLANTING

L

EXISTING CRITAL TYPE METAL FRAME PNT WINDOW/DOOR W/ CLEAR GLAZING

M

EXISTING TIMBER FENCE

N

NEW TIMBER PLANTING TRELLACE PNT

P

NEIGHBOURS BALCONY

O

BRICK TO MATCH EXISTG
-
- PROPOSED BASEMENT FLOOR PLAN
- C.A.D. FILE NAME
CAD-NAME

PLOTTED FOR
PLT-FOR

PLT DATE
PLT-DA1

39a Danvers Street
Mob: +44(0)7810808628
FM&H ana@andrewcowan.net

London SW3 5AY
Ph: 0207 352 8903
www.andrewcowanarchitects.com

A N D R E W C O W A N A R C H I T E C T S

4 CHALCOT CRESC NW1

DRAWING:
PROPOSED BASEMENT PLAN

AC

DATE:
MAY 17


SCALE:
1:50

C-001


— REV

© 2016 ANDREW COWAN ARCHITECTS

© 2016 ANDREW COWAN ARCHITECTS

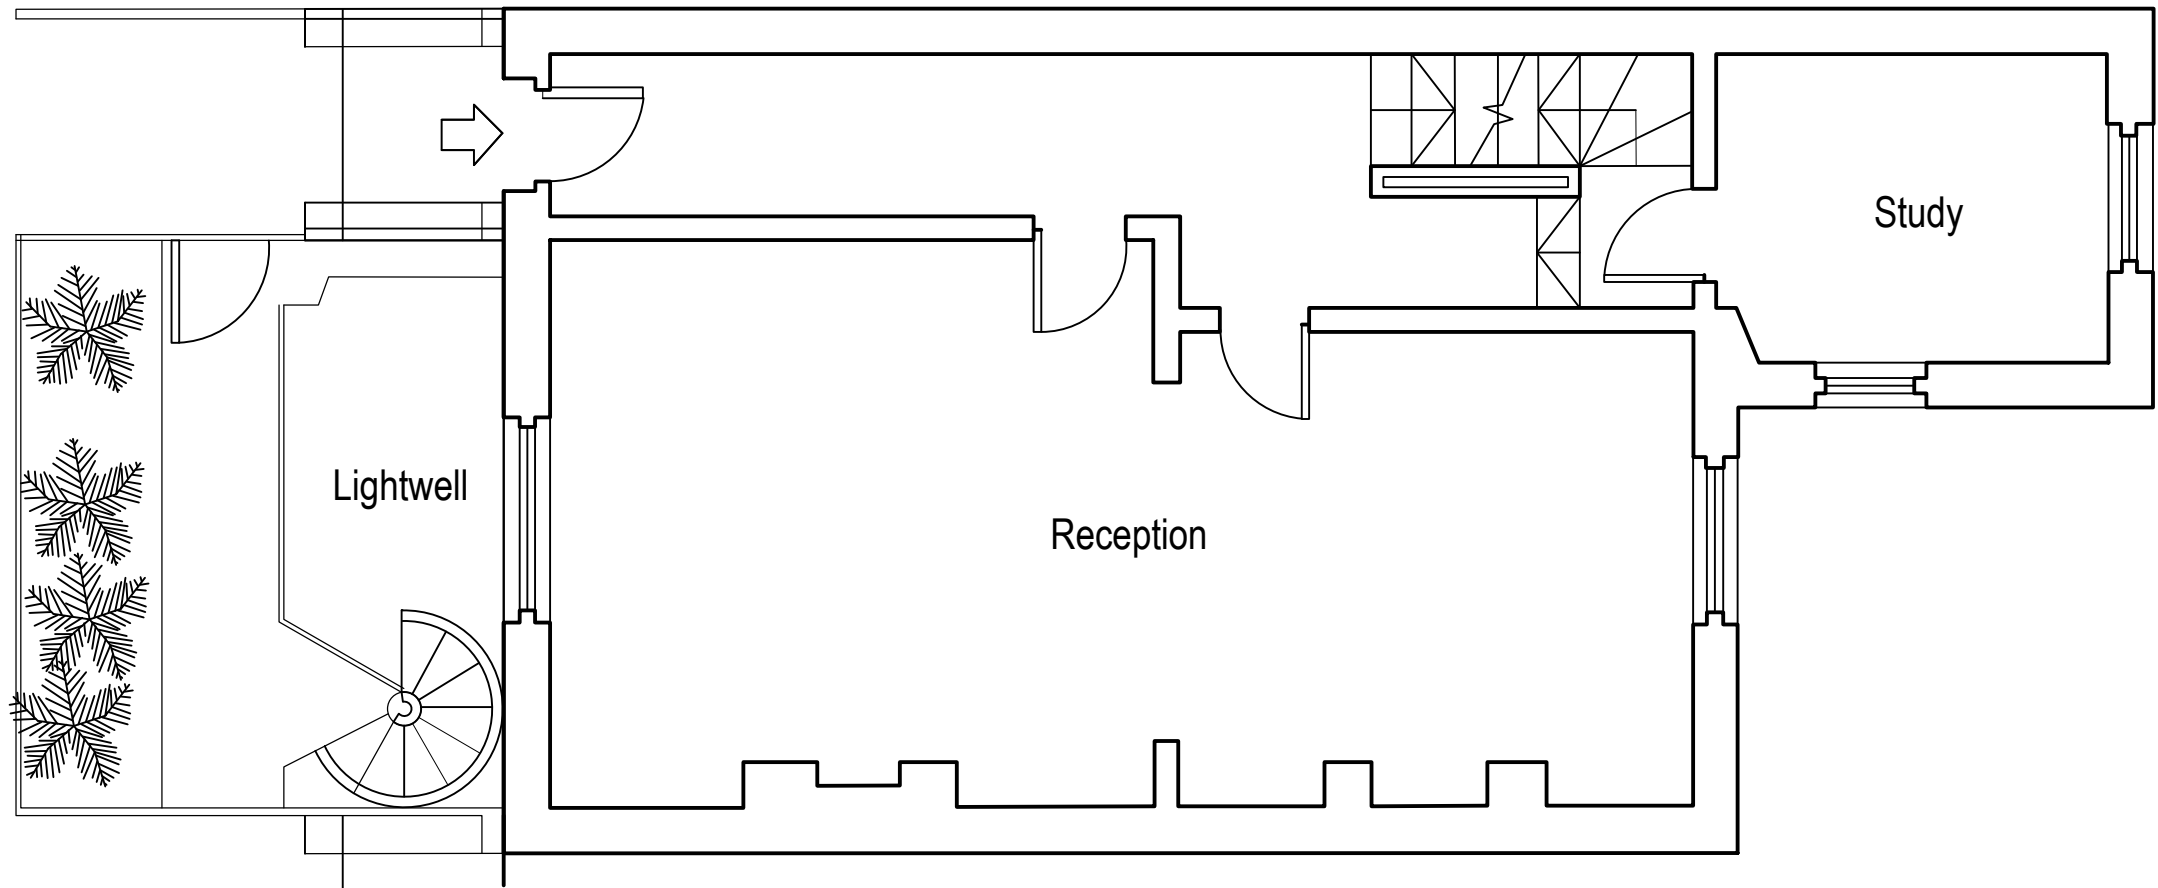


PROPOSED FIRST FLOOR PLAN

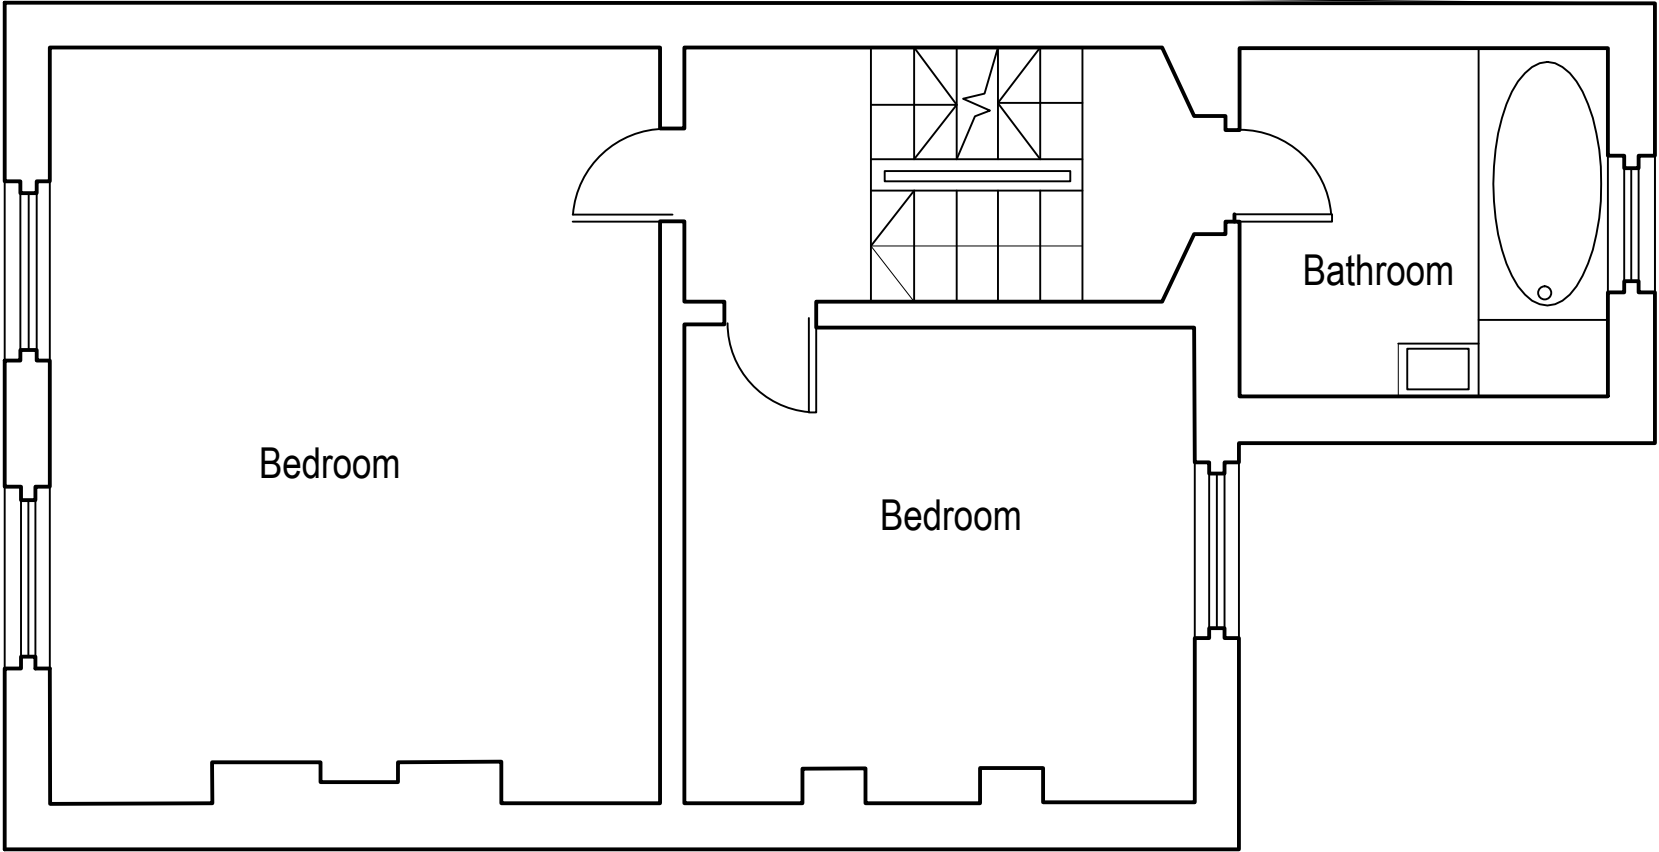


PROPOSED GROUND FLOOR PLAN

C.A.D. FILE NAME		A N D R E W C O W A N A R C H I T E C T S 39a Danvers Street London SW3 5AY Mob: +44(0)781080628 Ph: 0207 352 8803 www.andrewcowanarchitects.com EMAIL: aca@andrewcowan.net	4 CHALCOT CRESC NW1	AC	C-002
CAD-NAME					
PLOTTED FOR					
PLT-FOR					
PLOT DATE					
PLT-DATE		PLOTTED BY		PLT-BY	
PLT-DATE		PLT-BY		PLT-BY	
PLT-DATE		PLT-BY		PLT-BY	
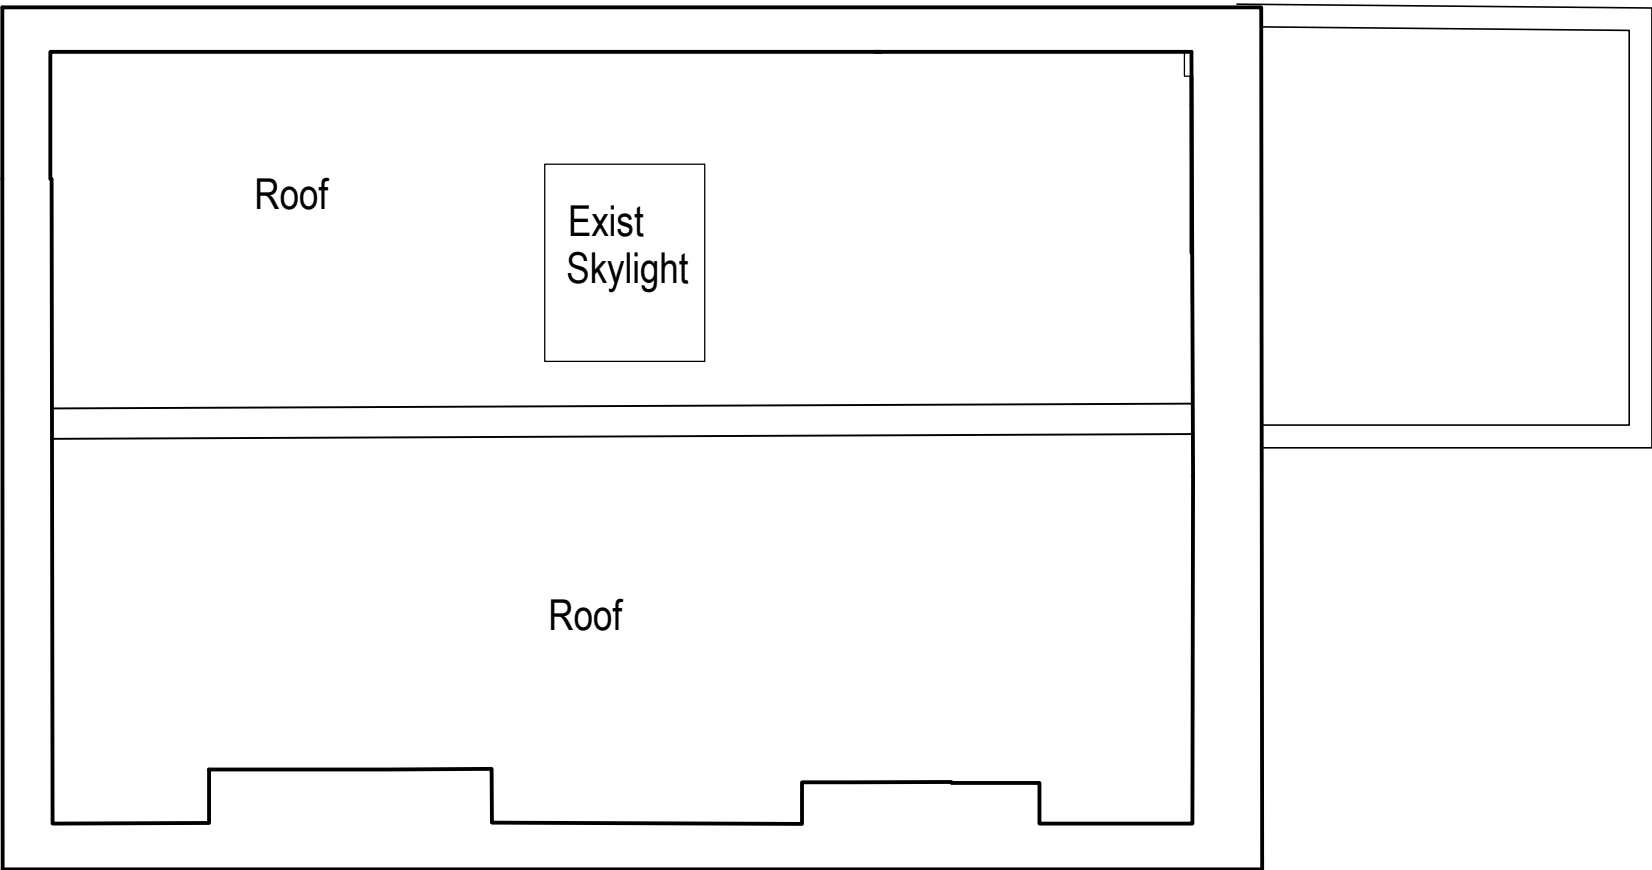


PROPOSED SECOND FLOOR PLAN

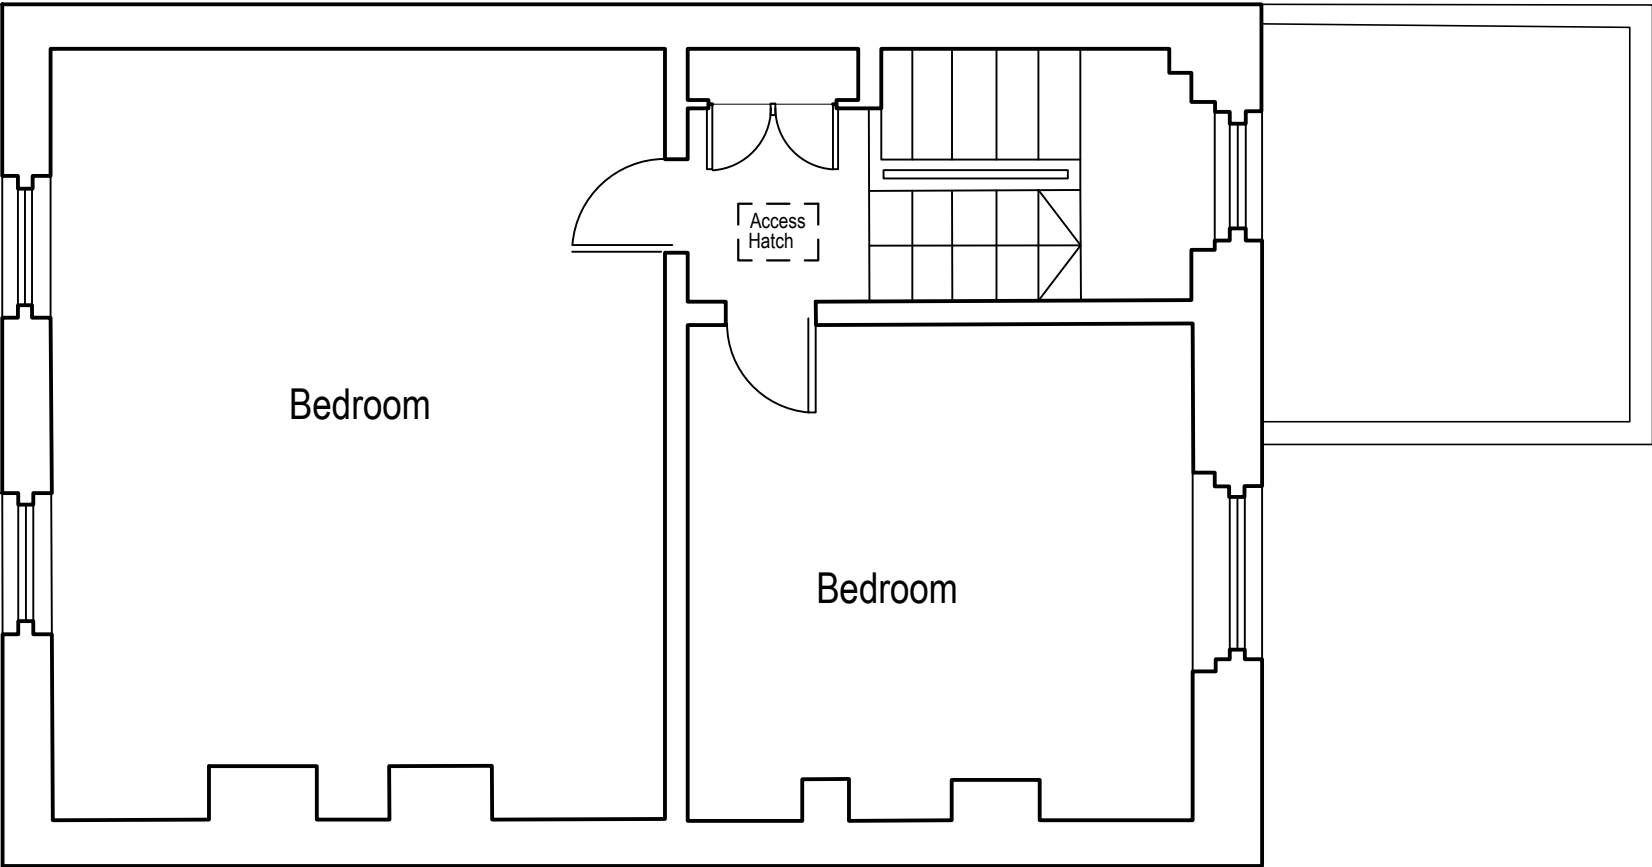


C.A.D. FILE NAME	
------------------	--	--	

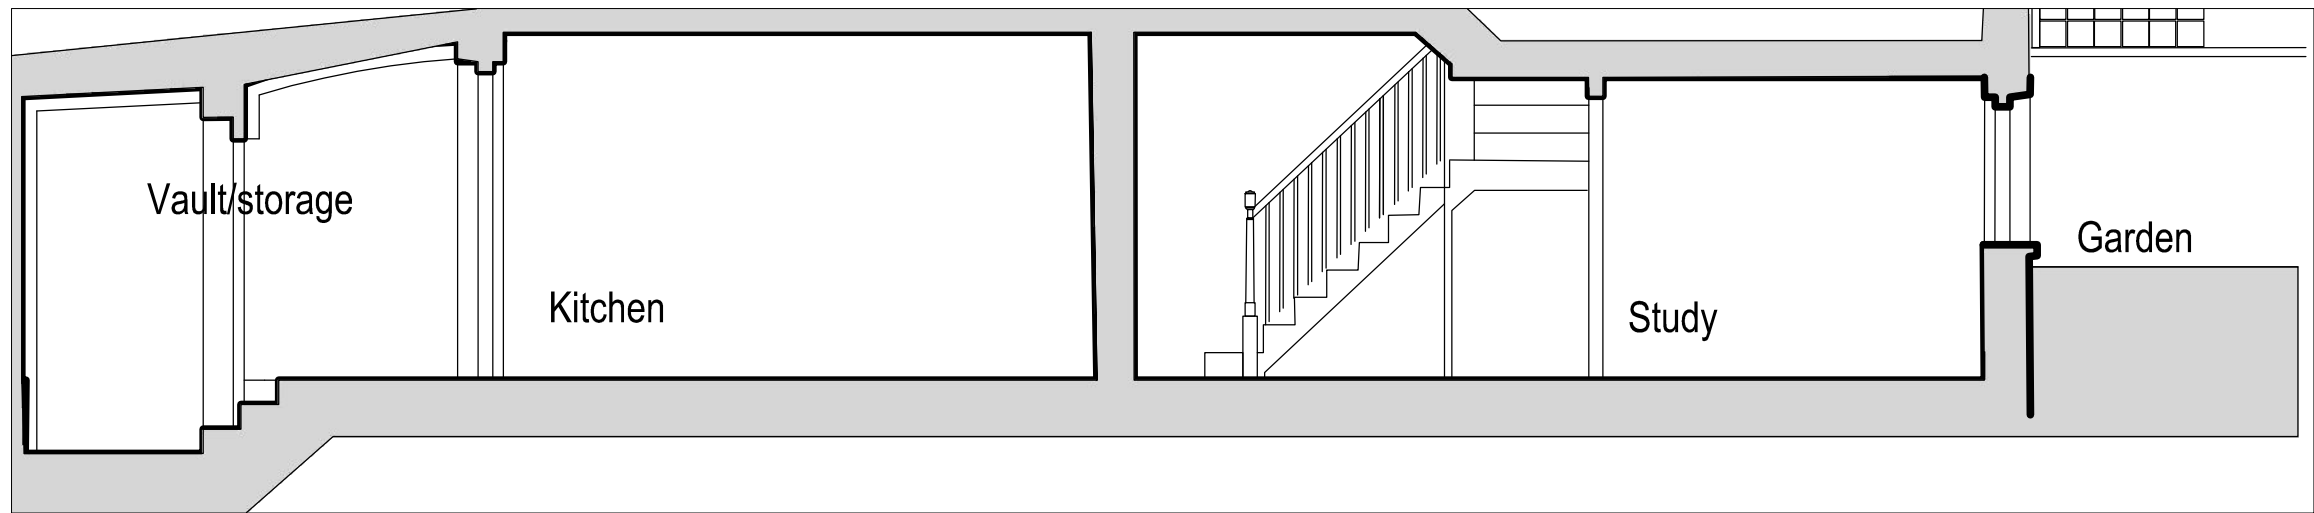

PROPOSED BASEMENT SECTION A-A

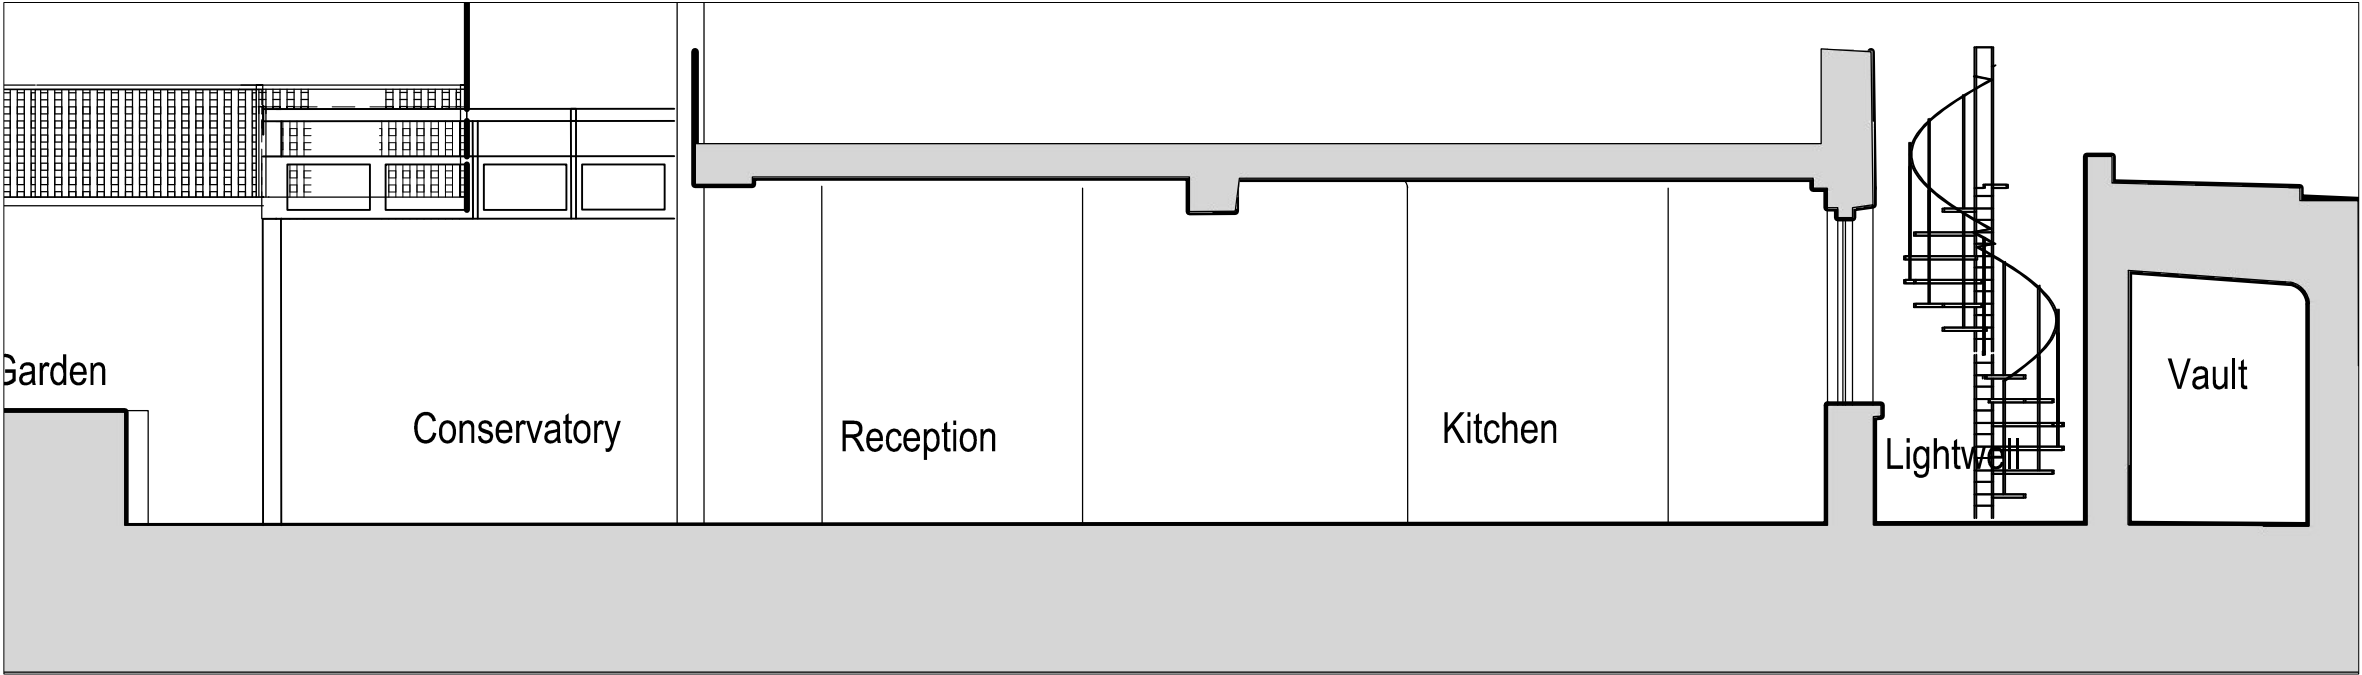

PROPOSED BASEMENT SECTION B-B

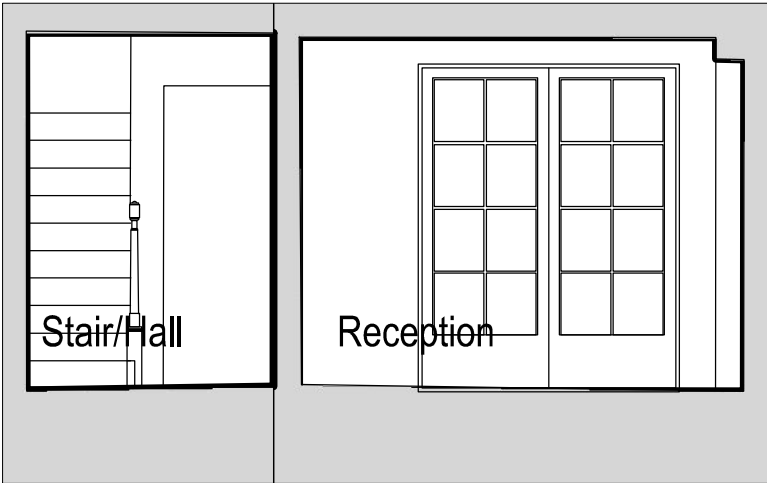


PROPOSED BASEMENT SECTION C-C



PROPOSED BASEMENT SECTION D-D

C.A.D. FILE NAME CAD-NAME					A N D R E W C O W A N A R C H I T E C T S		4 CHALCOT CRESC NW1		AC		C-005	REV
PLOTTED FOR PLT-FOR							DRAWING: BASEMENT SECTIONS					
PLOT DATE PLT-DATE							—					
PLOTTED BY PLT-BY												

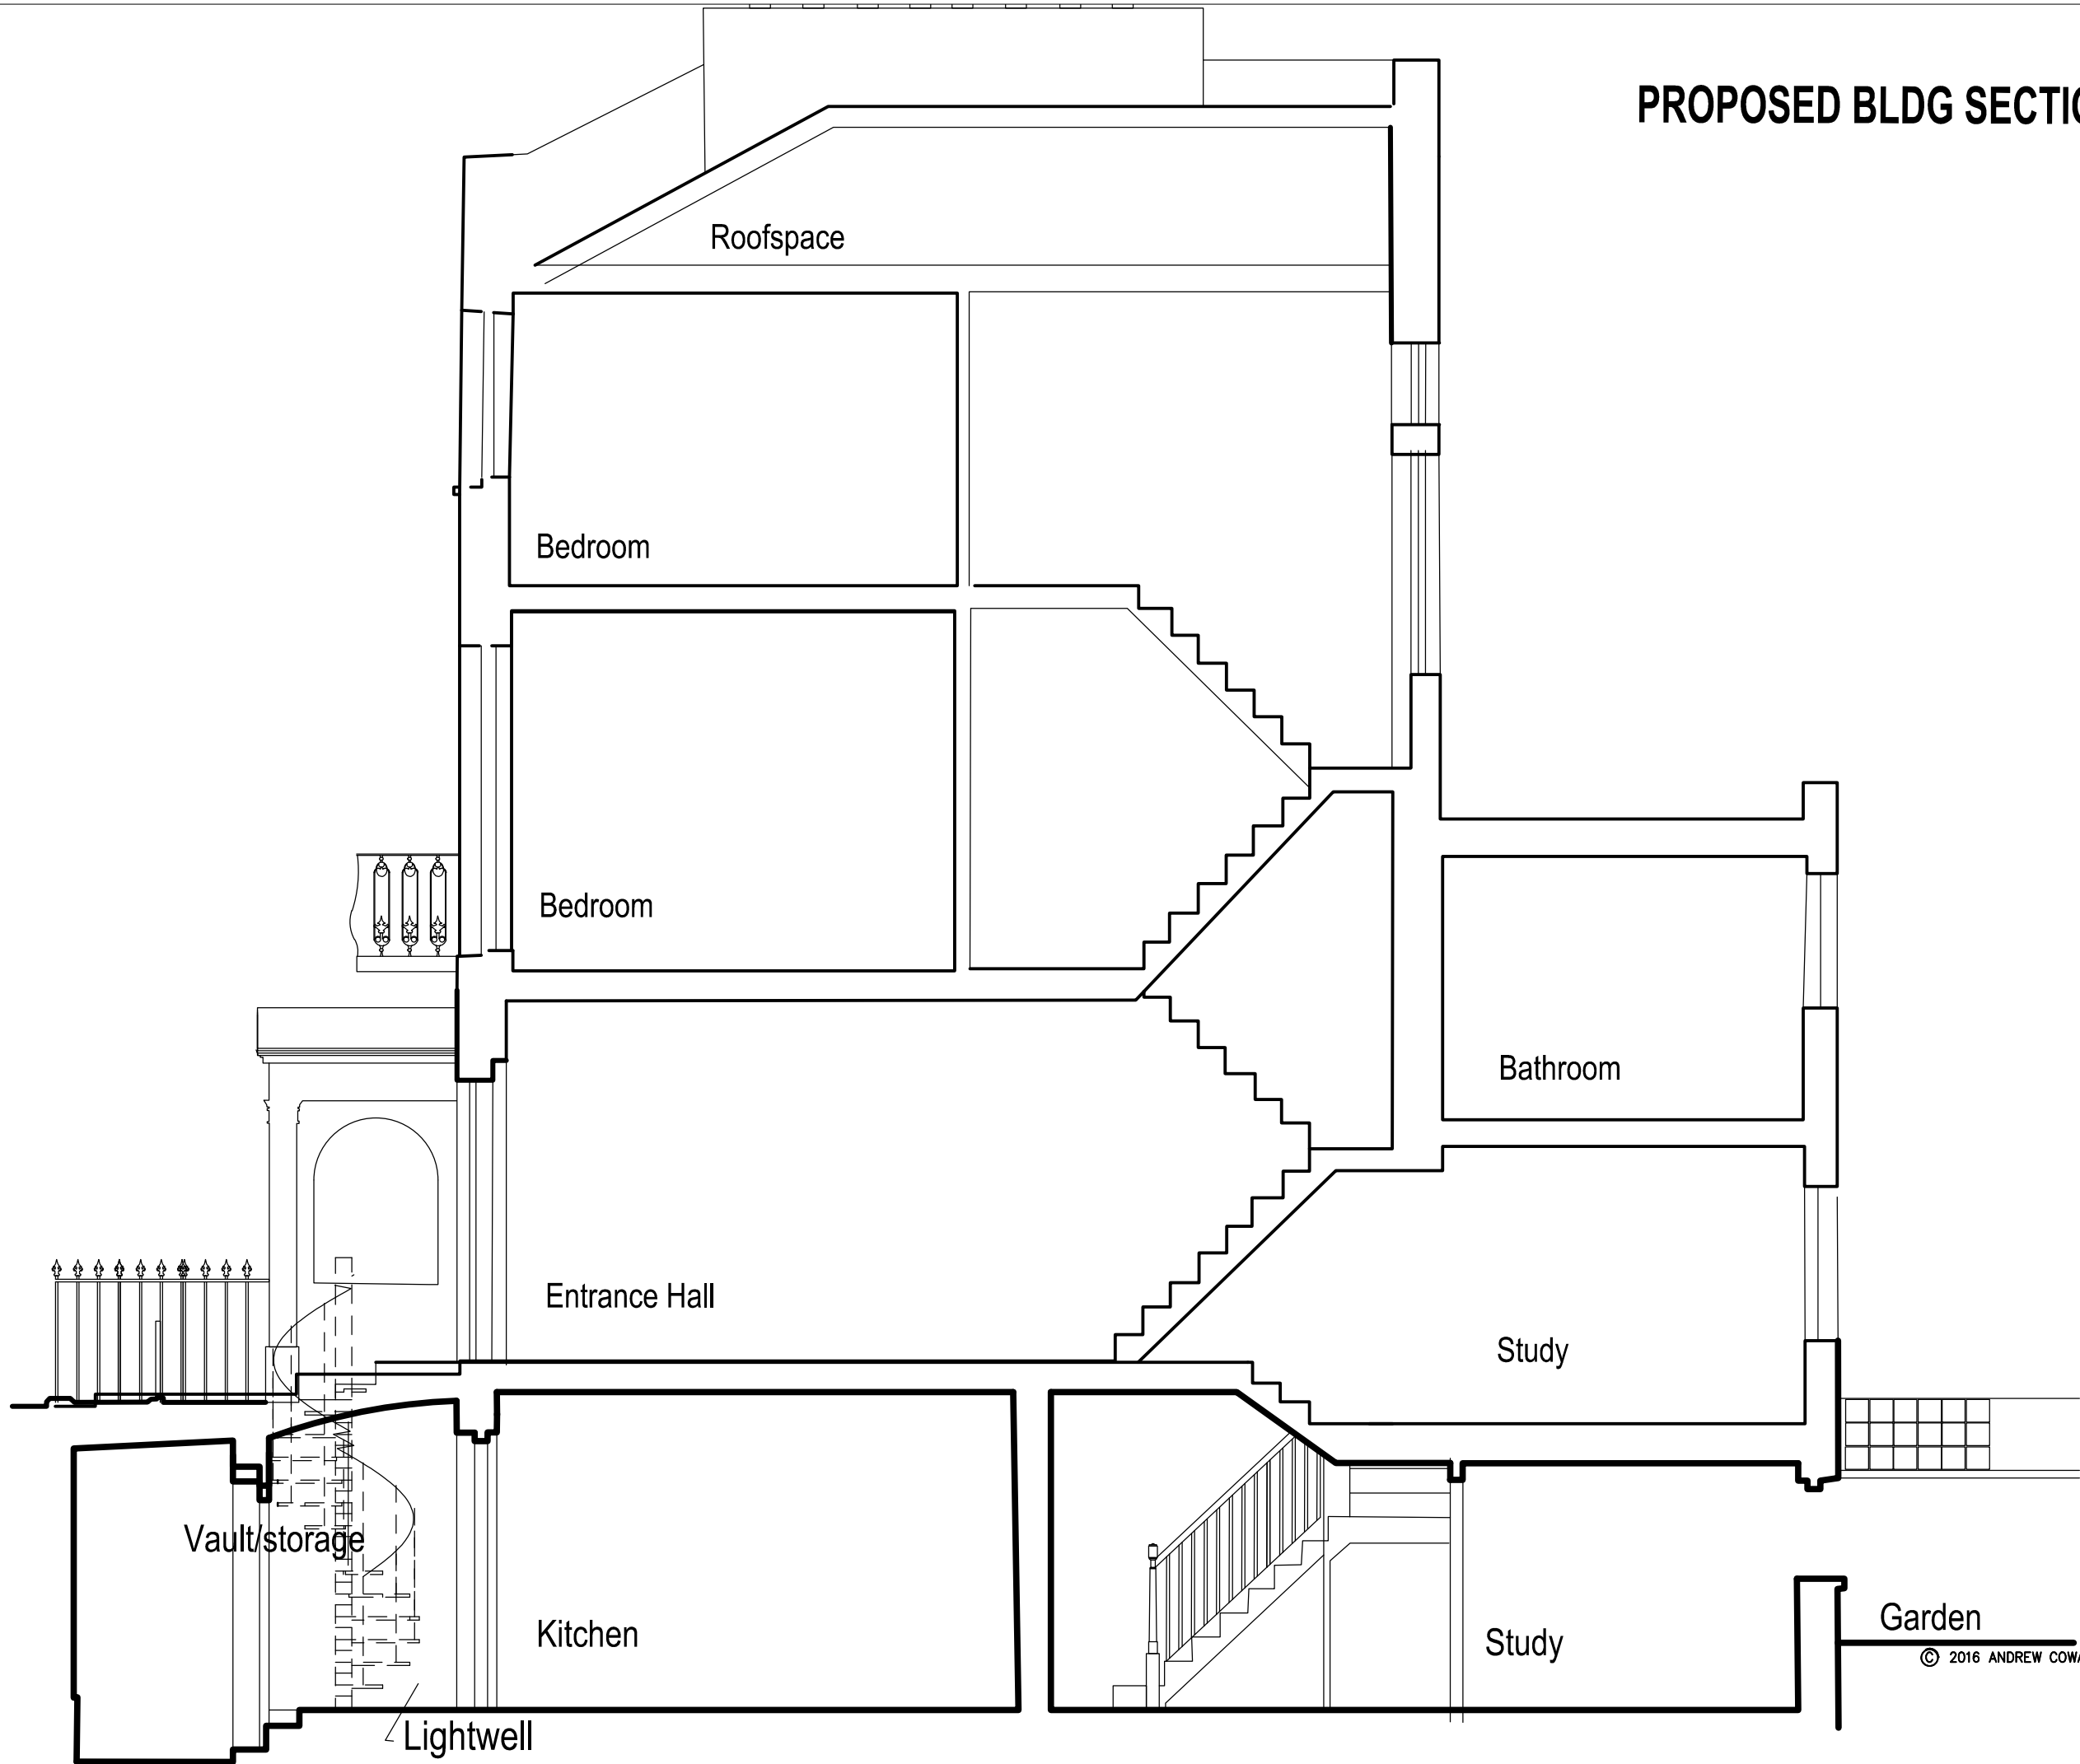

PROPOSED BLDG SECTION A-A

C-006		AC		4 CHALCOT CRESC NW1		A N D R E W C O W A N A R C H I T E C T S		39a Danvers Street London SW3 5AY Mob: +44(0)781080628 EMAIL: ac@andrewcowan.net		© 2016 ANDREW COWAN ARCHITECTS	
DATE: MAY 17		DRAWING: PROPOSED BLDG SECTION		39a Danvers Street London SW3 5AY Ph: 0207 352 8903 www.andrewcowanarchitects.com		C.A.D. FILE NAME		PLOTTED FOR		PLOTTED BY	
SCALE: 1:50		—		—		CAD-NAME		PLT-FOR		PLT-BY	
						PLOT DATE		PLOT-DATE			

© 2016 ANDREW COWAN ARCHITECTS

