


ST 01 EXISTING ROOF PLAN  
01 SCALE 1:100 @ A3

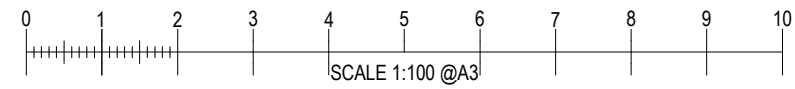

NO.	REVISIONS	DATE
SITE ADDRESS: <b>61 TORRIANO AVE, LONDON            NW5 2SG</b>		
JOB TITLE <b>EXISTING DETAILS</b>		
DRAWING TITLE <b>EXISTING ROOF PLAN</b>		
SCALE <b>1:100@A3</b>	DATE <b>07/07/2017</b>	DRAWN BY <b>AJP</b>
<b>London            CAD &amp; Survey            Services</b> <small>www.londoncad.co.uk            londoncadmail@gmail.com</small>		
DRG NO. <b>61TOR/01</b>	REV.	