


ST 07 EXISTING FRONT ELEVATION
01 SCALE 1:50 @ A1

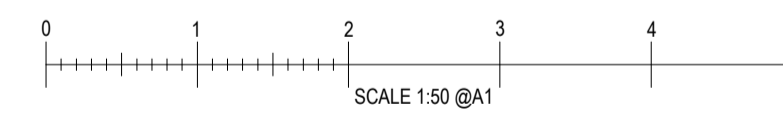

NO.	REVISIONS	DATE
SITE ADDRESS: 61 TORRIANO AVE, LONDON NWS 25G		
JOB TITLE: EXISTING DETAILS		
DRAWING TITLE: EXISTING FRONT ELEVATION		
SCALE: 1:50@A1	DATE: 07/07/2017	DRAWN BY: AJP
London & Survey Services <small>www.londoncad.co.uk info@londoncad.co.uk</small>		
DRAWING NO: 61TOR07	REV:	