




ST 08 EXISTING REAR ELEVATION
01 SCALE 1:50 @ A1

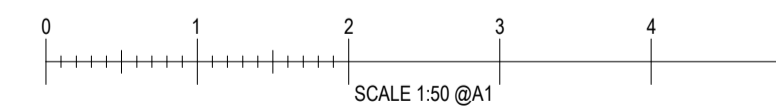

NO.	REVISIONS	DATE
SITE ADDRESS 61 TORRIANO AVE, LONDON NWS 25G		
JOB TITLE EXISTING DETAILS		
DRAWING TITLE EXISTING REAR ELEVATION		
SCALE 1:50 @ A1	DATE 07/07/2017	DRAWN BY AJP
DRAW NO 61TOR08	REV	