


ST 04
01

EXISTING SECOND FLOOR PLAN
SCALE 1:50 @ A3

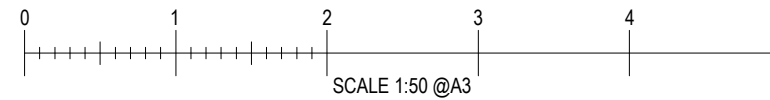

NO.	REVISIONS	DATE
SITE ADDRESS: 61 TORRIANO AVE, LONDON NW5 2SG		
JOB TITLE: EXISTING DETAILS		
DRAWING TITLE: EXISTING SECOND FLOOR PLAN		
SCALE 1:50@A3	DATE 07/07/2017	DRAWN BY AJP
London CAD & Survey Services <small>www.londoncad.co.uk londoncadmail@gmail.com</small>		
DRG NO. 61TOR/04	REV.	