


ST 10
01

PROPOSED ROOF PLAN
SCALE 1:100 @ A3

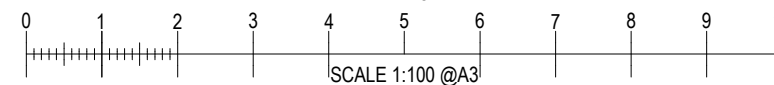

NO.	REVISIONS	DATE
SITE ADDRESS: 61 TORRIANO AVE, LONDON NW5 2SG		
JOB TITLE: PROPOSED THIRD STOREY REAR EXTENSION, REAR THIRD FLOOR BALCONY & LOFT CONVERSION		
DRAWING TITLE: PROPOSED ROOF PLAN		
SCALE 1:100@A3	DATE 07/07/2017	DRAWN BY AJP
London CAD & Survey Services <small>www.londoncad.co.uk londoncadmail@gmail.com</small>		
DRG NO. 61TOR/10	REV.	