




ST 18 PROPOSED REAR ELEVATION
01 SCALE 1:50 @ A1

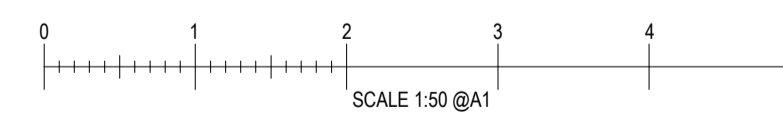

| NO. | REVISIONS | DATE |
|--|--------------------|-----------------|
| SITE ADDRESS 61 TORRIANO AVE, LONDON NWS 25G | | |
| JOB TITLE PROPOSED THIRD STOREY REAR EXTENSION, REAR THIRD FLOOR BALCONY & LOFT CONVERSION | | |
| DRAWING TITLE PROPOSED REAR ELEVATION | | |
| SCALE 1:50 @ A1 | DATE 07/07/2017 | DRAWN BY AJP |
| | | |
| DRAWING NO. 61TOR/18 | REV. | |