


NOTE: DRAINAGE FROM NEW BATHROOM TO RUN THROUGH EXISTING SVP LOCATED ON THE REAR ELEVATION. THIS FEEDS INTO THE MAIN DRAINAGE SYSTEM

ST 12 PROPOSED FIRST FLOOR PLAN
01 SCALE 1:50 @ A3

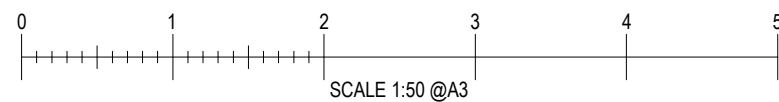

NO.	REVISIONS	DATE
SITE ADDRESS: 61 TORRIANO AVE, LONDON NW5 2SG		
JOB TITLE: PROPOSED THIRD STOREY REAR EXTENSION, REAR THIRD FLOOR BALCONY & LOFT CONVERSION		
DRAWING TITLE: PROPOSED FIRST FLOOR PLAN		
SCALE 1:50@A3	DATE 07/07/2017	DRAWN BY AJP
London CAD & Survey Services <small>www.londoncad.co.uk londoncadmail@gmail.com</small>		
DRG NO. 61TOR/12	REV.	