




Rear Elevation



Front Elevation

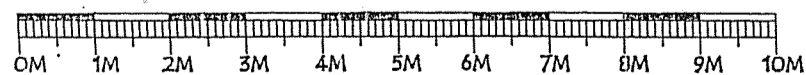

david silverman architectural consultant
70 woodland drive, watford, herts wd17 3bz
mobile: 07941 306 146

SITE

Andover House
9A Eton Avenue
London NW3 3EL

DETAIL

Front Elevations

PROPOSED

DATE

SCALE 1:100

DRAWN BY

DRAWING NUMBER

14/1127/2