


**PROPOSED FLOOR PLAN**  
SCALE 1:100

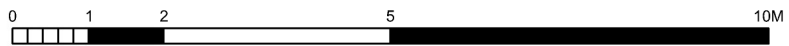

<b>DRAWING</b> PROPOSED FLOOR PLAN	<b>NOTES</b>
<b>STATUS</b> PLANNING	

<b>DRAWN BY</b> ZK	<b>CHECKED BY</b>	<b>SCALE</b> 1/100 @ A4	<b>DATE</b> 01.08.2017
<b>DRAWING NUMBER</b> 1721.PL.03			<b>REVISION</b>

<b>PROJECT</b> CAREY WEICH	<b>SITE ADDRESS</b> 22 DOWNSHIRE HILL LONDON NW3 1NT
<b>STAGE</b> PLANNING	

**ecospace**  
architecture, naturally

3 ILIFFE YARD  
LONDON SE17 3QA  
T: 020 7703 4004  
F: 020 7708 4750  
E: info@ecospacestudios.com