


Front Elevation (North)

New Widened Entrance  
Opening With Glazed  
Metal Doors Opening  
Outwards



Rear Elevation (South)

Remove Existing  
Window &  
Brickwork Down To  
Ground level To  
Form Enlarged  
Opening

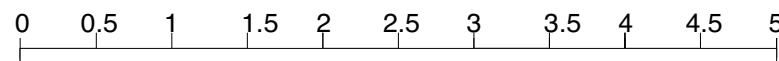

**Monahan Blythen Hopkins**  
architects

166 Clerkenwell Road London EC1R 5DE Tel 020 7833 9616 Email : admin@mbharchitects.co.uk

Client : G.O.S.H  
Job Title : 8-9 Long Yard  
Drawing: Proposed Front and Rear Elevation

Scale : 1:100@A3 Date: Aug 2017  
Dwg No: LY\_P18 Rev :

All Dimensions Must Be Checked On  
Site and Not Scaled From This  
Drawing  
Copyright Monahan Blythen Hopkins  
Architects Ltd