


1 FIRST FLOOR PLAN
 1:50

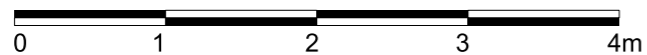

P1 FIRST ISSUE TW WW 04/08/17

Rev Revision Drawn Checked Date

Drawing Issued for

PLANNING

Acanthus Architects LW

Voysey House, Barley Mow Passage, London W4 4PN
 t: 020 8994 2288 www.acanthuslw.com

Client

SUNWAH GROUP

Project

THE LODGE, FLAXMAN TERRACE

Drawing Title

EXISTING ROOF PLAN

Scale 1: 50 @ A3

Drawn TW Checked WW Date AUG 17

Job No. Drawing No. Rev.

4923-AALW-BL-DR-A-0013 P1