



***// WEST HAMPSTEAD - WOODCHURCH ROAD//***  
***PROPOSED DRAWINGS***

***REVISION A***

***27th September 2017***

**USL Architects**

**The Busworks  
United house  
North Road  
LONDON  
N7 9DP  
usl@uslarchitects.co.uk  
020 7609 0319**

# SUMMARY

- Location plan
  - Site plan
- Ground Floor
  - Frist Floor
  - Loft plan
  - Roof plan
- North and South Elevation
  - West and East Elevation
  - Section AA
  - Materials



**NOTES**

Drawings for planning purposes only  
and not for construction.




This drawing is copyright  
USL Architects.



|   |   |  |                    |  |                          |                           |           |                      |   |
|---|---|--|--------------------|--|--------------------------|---------------------------|-----------|----------------------|---|
|  | Registered address :<br>132-134 College Road<br>London HA1 1BQ<br>England |  | Job No.<br>16/WHH  | Job<br>26 Woodchurch Road<br>NW6 3PN<br>London | Drawing<br>LOCATION PLAN | Drawing No.<br>WHH/PL/400 |           | Revision<br><b>A</b> |  |
|   |   |  | Date<br>27/09/2017 |  |                          | Dtn<br>IM                 | Chk<br>BK |                      |   |
|   |   |  |                    |  |                          |                           |           |                      |   |


NOTES

Drawings for planning purposes only  
and not for construction.

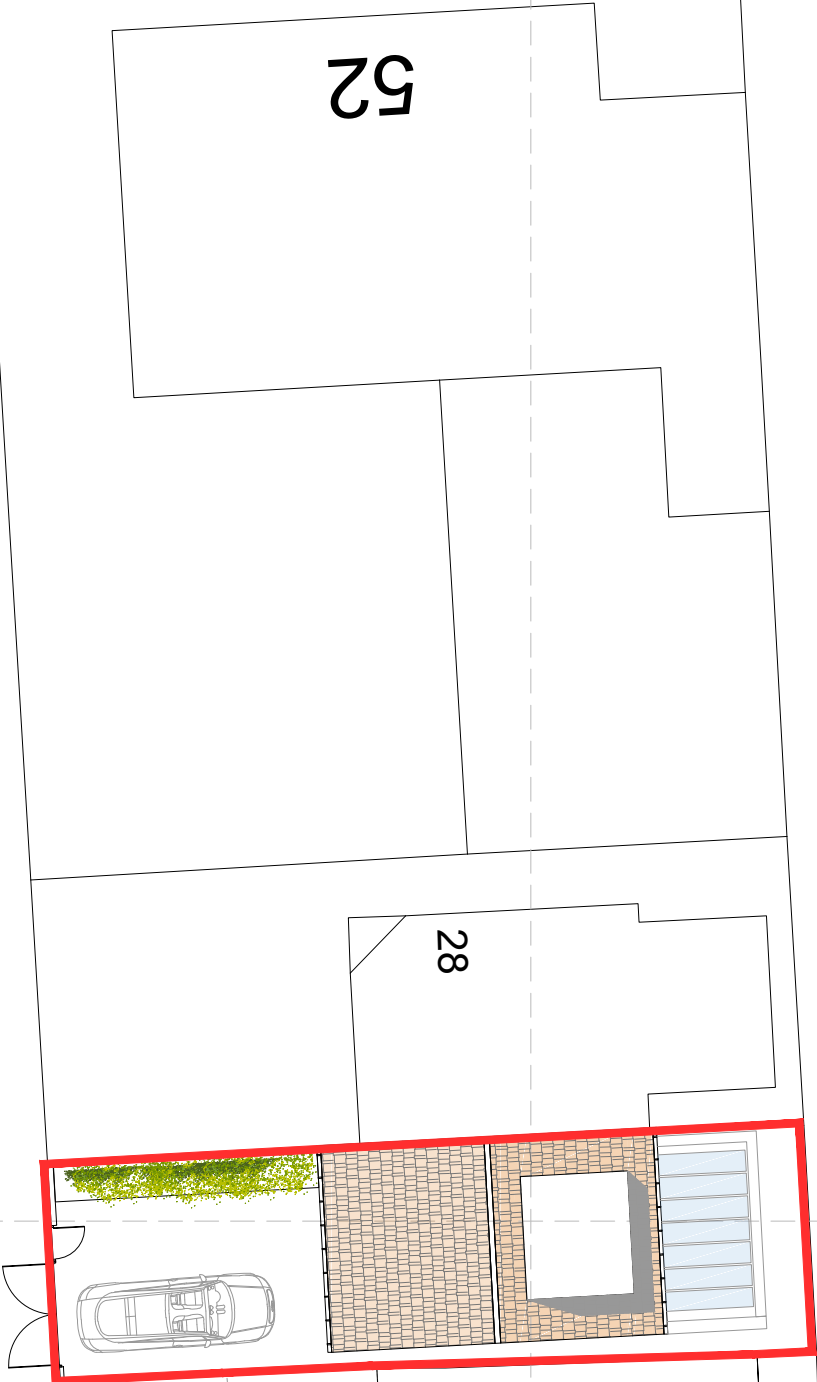

WOODCHURCH ROAD

This drawing is copyright  
USL Architects.

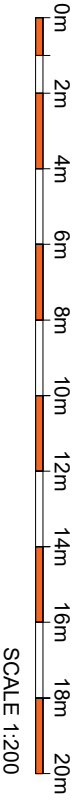

Revision

A

Drawing No.

WHH/PL/401

Dm

MK

Chk

BK

Drawing  
PROPOSED SITE PLAN

Job

26 Woodchurch Road  
NW6 3PN  
London

Job No.

16/WHH

Date

27/09/2017

The Busworks  
North Road  
United house  
London N7 9DP  
England




ARCHITECTS

NOTES

Drawings for planning purposes only  
and not for construction.

A-A'  
SECTION

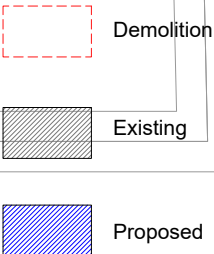

A-A'  
SECTION

28



The Busworks  
United House  
North Road  
London N7 9DP  
England

Job No.

16/WHH

Date

27/09/2017

Revision

A

Job

26 Woodchurch Road  
NW6 3PN  
London

Drawing

PROPOSED GROUND FLOOR

Drawing No.

WHH/PL/100

Drm

Chk

IM

BK



PAPER SIZE : A3

SCALE 1:50

This drawing is copyright  
USL Architects.

NOTES

Drawings for planning purposes only  
and not for construction.

A-A'  
SECTION

Demolition

Existing

Proposed

4813

BEDROOM 1  
11.08 m<sup>2</sup>

WARDROBE

2302

LANDING  
2.95 m<sup>2</sup>

130

77

840

130

840

WARDROBE

BATHROOM  
3.72 m<sup>2</sup>

1493

2492

130

460

1958

BEDROOM 2  
13.63 m<sup>2</sup>

3153

A-A'  
SECTION

28



The Busworks  
United House  
North Road  
London N7 9DP  
England

Job No.

16/WHH

Date

27/09/2017

Revision

A

Job

26 Woodchurch Road  
NW6 3PN  
London

Drawing

PROPOSED FIRST FLOOR

Drawing No.

WHH/PL/101

Drm

Chk

IM

BK



0m 1m 2m 3m 4m 5m

PAPER SIZE : A3

SCALE 1:50

This drawing is copyright  
USL Architects.

NOTES

Drawings for planning purposes only  
and not for construction.

SECTION  
A-A'

Demolition

Existing

Proposed

28

SECTION  
A-A'



The Busworks  
United House  
North Road  
London N7 9DP  
England

Job No.

16/WHH

Date

27/09/2017

Revision

A

Job

26 Woodchurch Road  
NW6 3PN  
London

Drawing

PROPOSED LOFT PLAN

Drawing No.

WHH/PL/102

Drm

IM

Chk

BK




PAPER SIZE : A3

SCALE 1:50

This drawing is copyright  
USL Architects.



**NOTES**  
Drawings for planning purposes only  
and not for construction.

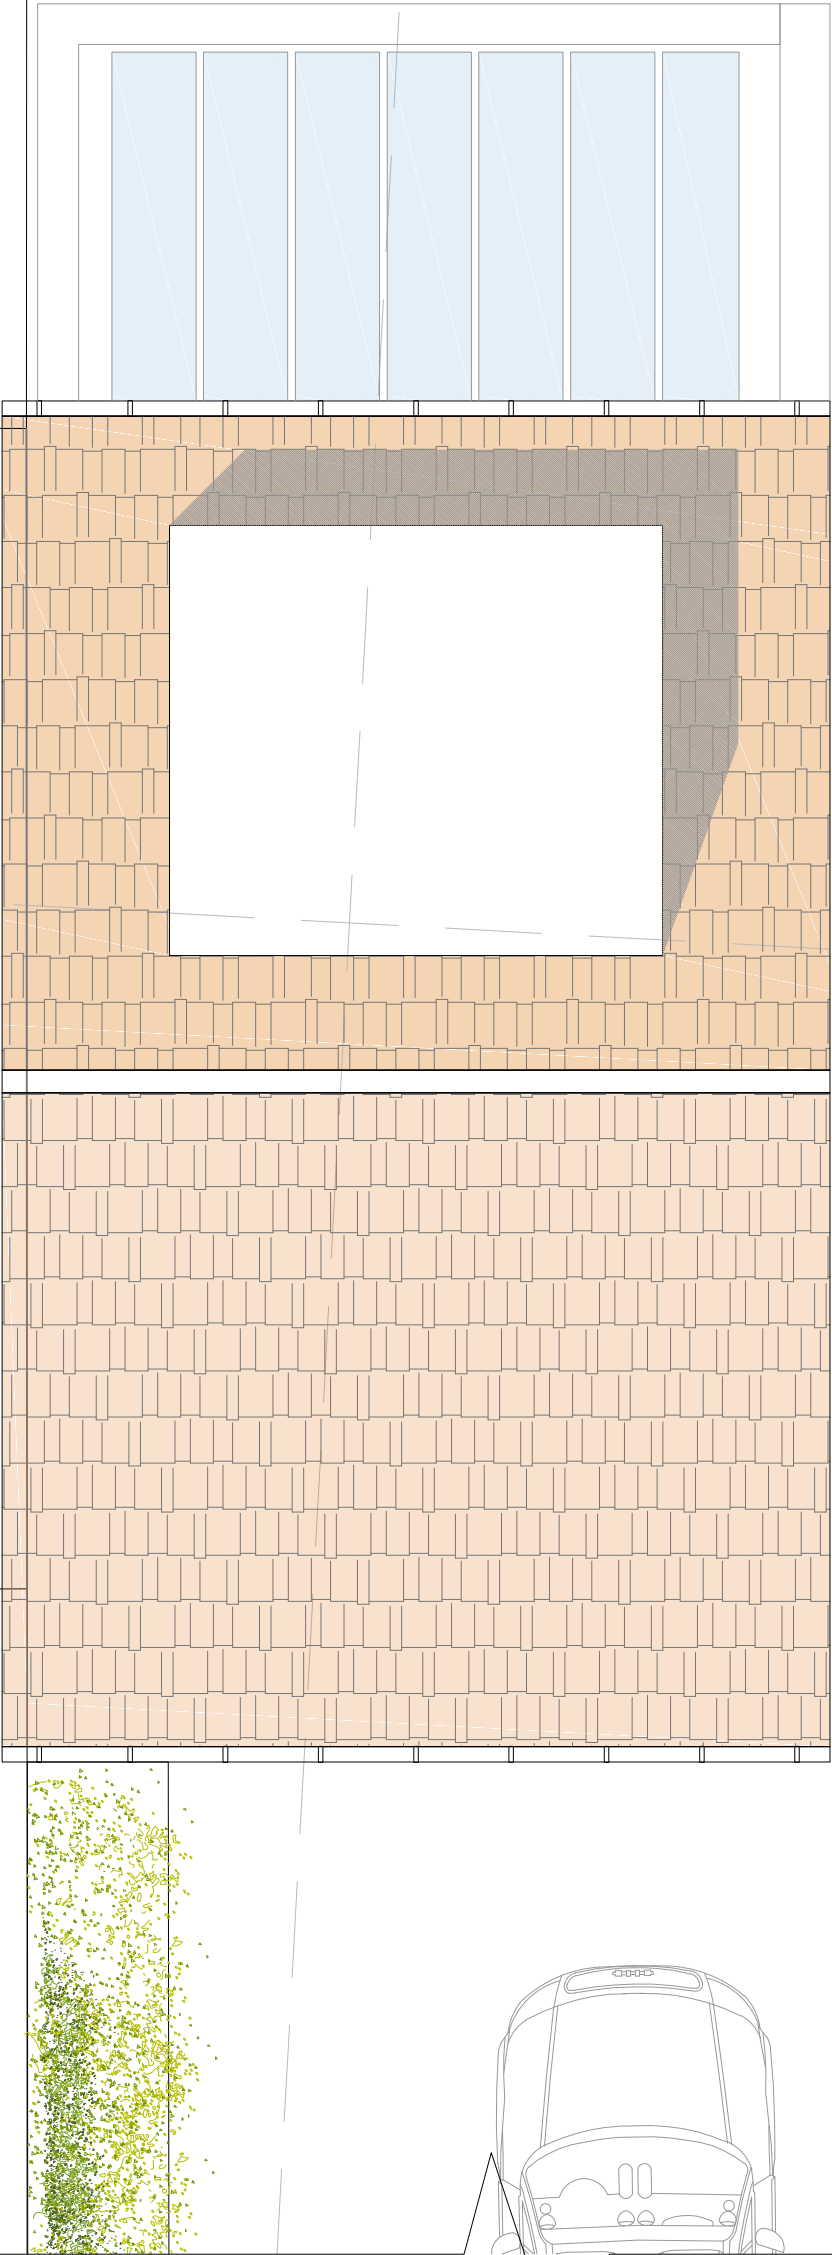


 




SOUTH ELEVATION (FRONT)



NORTH ELEVATION (REAR)

|  |  |            |                    |  |  |            |             |  |
|--|--|------------|--------------------|--|--|------------|-------------|--|
|  | The Busworks<br>United House<br>North Road<br>London N7 9DP<br>England | Job No.    | Job                |  | Drawing                                |            | Drawing No. |  |
|  |  | 16/WHH     | 26 Woodchurch Road |  | PROPOSED NORTH AND SOUTH<br>ELEVATIONS |            | WHH/PL/200  |  |
|  |  | Date       | NW6 3PN            |  |  |            | Drm         | Chk  |
|  |  | 27/09/2017 | London             |  |  |            | IM          | BK   |
|  |  | Revision   |                    | <br>0m 1m 2m 3m 4m 5m<br>PAPER SIZE : A3 |  | SCALE 1:50 |             | This drawing is copyright<br>USL Architects. |
| A  |  |            |                    |  |  |            |             |  |

NOTES

Drawings for planning purposes only  
and not for construction.

THREE STOREY  
BLIND WALL  
NEIGHBOUR  
PROPERTY

NEW DORMER

RED BRICK  
TO MATCH EXISTING

EXISTING HOUSE  
BOUNDARY WALL

WEST SIDE ELEVATION (LEFT)

OUTLINE EXISTING ROOF

NEW LOFT  
EXTENSION

EXISTING HOUSE

OUTLINE EXISTING REAR  
EXTENSION

NEW REAR EXTENSION

F.F.L

F.F.L

EAST SIDE ELEVATION (RIGHT)



The Busworks  
United House  
North Road  
London N7 9DP  
England

Job No.

16/WHH

Date

27/09/2017

Revision

A

Job

26 Woodchurch Road  
NW6 3PN  
London

Drawing

PROPOSED WEST AND EAST  
SIDE ELEVATIONS

Drawing No.

WHH/PL/201

Drm

IM

Chk

BK

0m 1m 2m 3m 4m 5m

PAPER SIZE : A3



SCALE 1:50


This drawing is copyright  
USL Architects.

**NOTES**

Drawings for planning purposes only  
and not for construction.

**KEY**

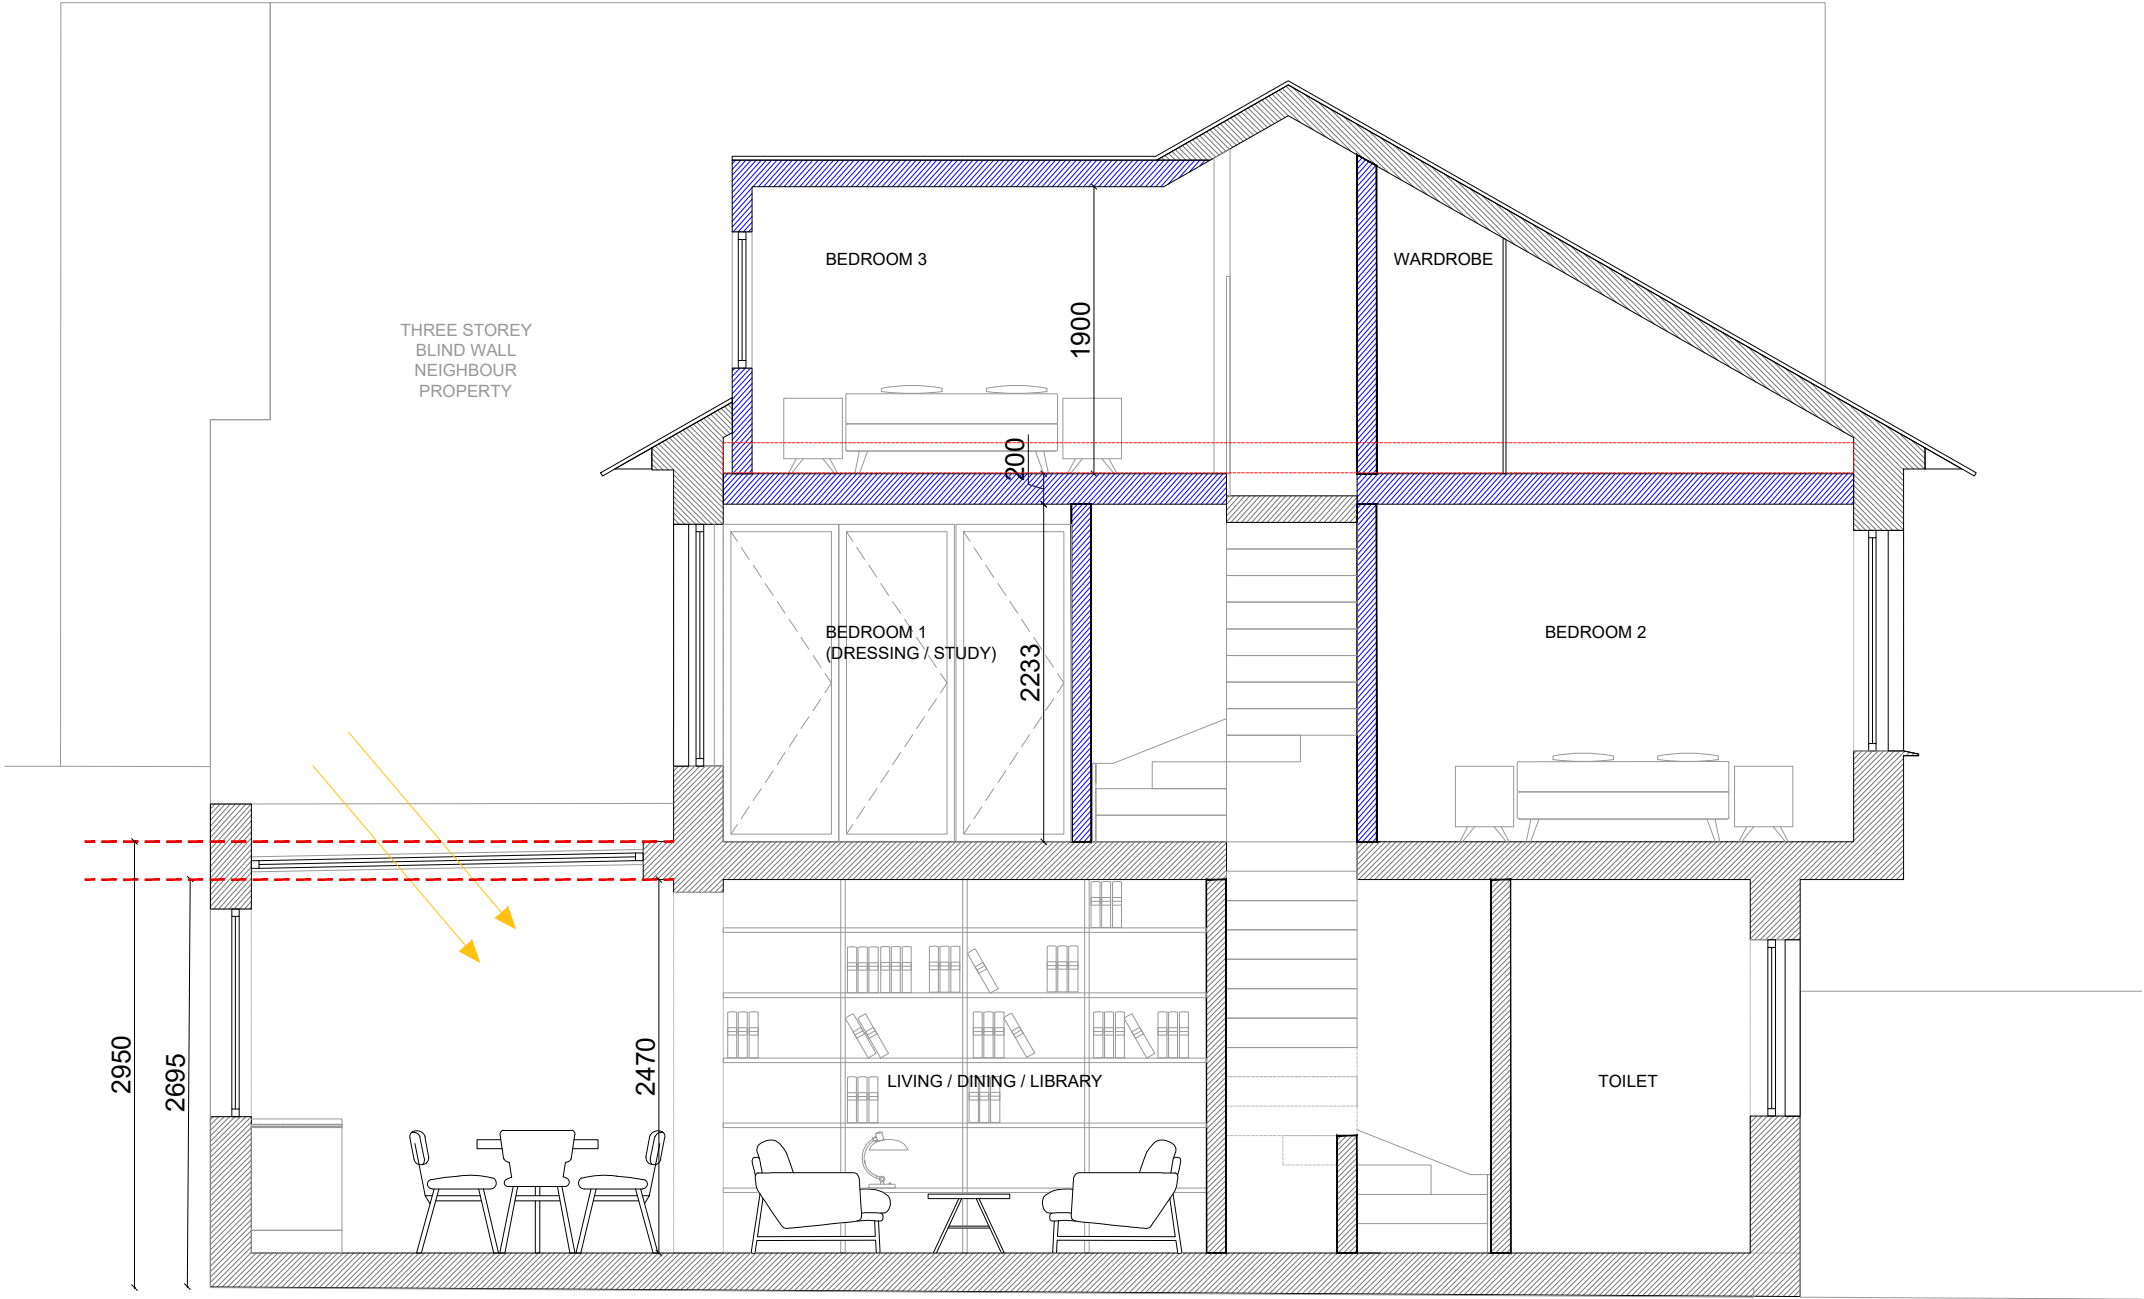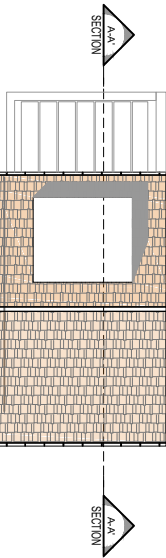

|  |  |            |   |  |                      |  |             |  |
|--|--|------------|---|--|----------------------|--|-------------|--|
|  | The Busworks<br>United House<br>North Road<br>London N7 9DP<br>England | Job No.    | Job                                     |  | Drawing              |  | Drawing No. |  |
|  |  | 16/WHH     | 26 Woodchurch Road<br>NW6 3PN<br>London |  | PROPOSED SECTION AA' |  | WHH/PL/300  |  |
|  |  | Date       |   |  |                      |  |             |  |
|  |  | 27/09/2017 |   |  |                      |  |             |  |
|  |  | Revision   |   | <div><div></div><div></div><div></div><div></div><div></div><div></div><div></div><div></div><div></div><div></div><div></div><div></div><div></div><div></div><div></div><div></div><div></div><div></div><div></div><div></div><div></div><div></div><div></div><div></div><div></div><div></div><div></div><div></div><div></div><div></div><div></div><div></div><div></div><div></div><div></div><div></div><div></div><div></div><div></div><div></div><div></div><div></div><div></div><div></div><div></div><div></div><div></div><div></div><div></div><div></div><div></div><div></div><div></div><div></div><div></div><div></div><div></div><div></div><div></div><div></div><div></div><div></div><div></div><div></div><div></div><div></div><div></div><div></div><div></div><div></div><div></div><div></div><div></div><div></div><div></div><div></div><div></div><div></div><div></div><div></div><div></div><div></div><div></div><div></div><div></div><div></div><div></div><div></div><div></div><div></div><div></div><div></div><div></div><div></div><div></div><div></div><div></div><div></diWalls are dark red brick or slightly lighter to match existing and to show a slight difference between the original character of the building and the new contemporary design.

The roof dormer extension will be treated timber with natural red colour to match existing.

Windows are double glazed dark brown wooden frame rosewood type to match existing.



Window frame - Rosewood effect - Manufacturer example : Marvin family of brands

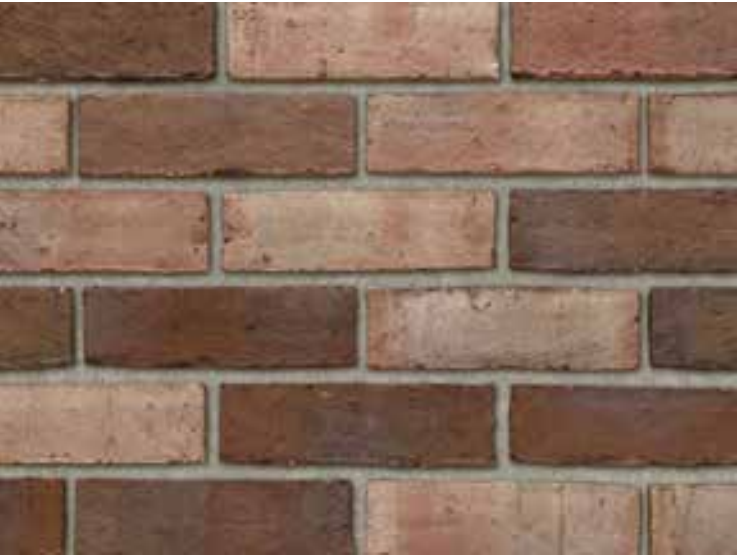

Brick extension : Millhouse blend type-  
Manufacturer example : IBSTOCK



Dormer wooden cladding : dark red wood to match existing