


MATERIALS KEY	
① Portland stone cladding	⑤ Double glazed metal frame sliding door with bronze effect metallic polyester powder coated finish
② Bronze effect metallic polyester powder coated finish to balustrade	⑥ Double glazed metal frame windows with bronze effect metallic polyester powder coated finish
③ Profiled stone section in Portland stone	⑦ Slatted louvers with metallic grey finish
④ Profiled metal frame with bronze metallic polyester powder coated finish to window surround	

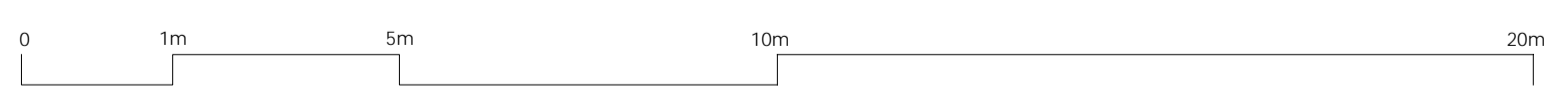

Notes:

Rev: • 20.03.17 Issue for Planning  
A 27.09.17 Planning Amendment

Project: 294-295 High Holborn, London WC1V  
Client: CHH London Limited  
Drawing: Proposed North Elevation 1

Status: PL  
Drawn: ELH  
Date: Sept 2017  
Scale: 1:100@A1  
or 1:200@A3

**Independent Architects**  
LIMITED

Studio A 91 Elm Rd, Kingston upon Thames KT2 6HT, UK T: 02071934456  
www.independentarchitects.com Registered in England No. 5383309

Drawing No:  
**151-10-PL-2100**

Revision:  
**A**

All dimensions to be checked on site by the contractor. Architect to be advised of any discrepancies.