


Rev. : a. Title description amended 13/09/2017
 b. Amended to Planner's letter of 14Sep17 18/09/2017

FRONT ELEVATION (Gloucester Crescent)
1 REGENT'S PARK TERRACE NW1

Proposed works shown in RED

Scale 1: 50 @ A3

drwg No 1704 - 1F

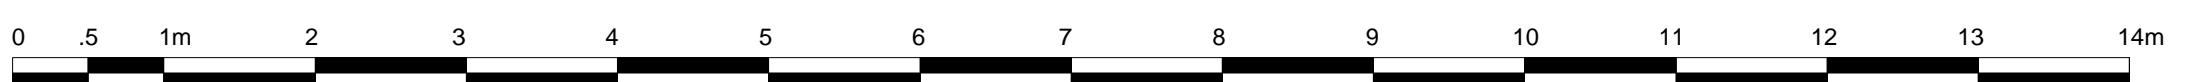

Paper Scale 1: 50 @ A3