

Abbrev	Description	Date


Abbrev:

AB	alarm bell	H	call to head height
BGP	break glass point	IC	inspection cover
BK	brick	LP	lamp post
BT	british telecom	MH	manhole
C	floor to call height	RS	road sign
CONC.	concrete	RSJ	rolled steel joist
C/B	close board	RSS	rolled steel strapping
C/L	chain link	RWP	rain water pipe
CL	ceiling level	SV	stop valve
DK	drop kerb	TBM	temporary bench mark
DH	door height	V	vent
FH	fire hydrant	VP	vent pipe
FHR	fire hose reel	WP	waste pipe
FC	false ceiling	WIB	wash hand basin
FL	floor level	WM	water meter
GV	gas valve	WSC	water stop cock

Levels:
 All levels are in metres and are related to the Ordnance Survey Bench Mark located on the north east corner of 49 Gower St
 Value 27.30m
 Level positions are indicated by either a cross or by the decimal point.

Drainage:
 CL cover level
 IL invert level
 NVC no visible connection
 UTL unable to lift
 ———— foul water run
 ———— storm water run
 of drainage should be checked on site before using information

Trees:
 Ø OF TRUNK / HEIGHT / SPREAD
 all tree sizes approx, and should be checked on site before using information



Cadplan
 Cadplan Land & Building Surveyors
 18-20 Greatness Road, Sevenoaks, Kent TN14 5BY
 Tel : 01732 469100 Fax : 01732 469101
 E-mail : post@cadplan.co.uk Web : www.cadplan.co.uk

THE BEDFORD ESTATES
 29a Montague Street
 London
 WC1B 5BL
 Tel: 0207 636 2885
 Fax: 0207 255 1729

Project:
**55 Gower Street
 London
 WC1**

Title:
First Floor Plan

Drawn by: C.S.D.	Checked by: G.J.E.
Scale: 1:50	Date: Oct 2017

Project no.	Draw. no.	Revision	Prp'n.
1160	03		