

ENLARGE EXISTING OPENING FOR NEW DOOR ACCESS TO PLANT ROOM

REMOVE INTERNAL PARTITIONS TO ACCOMMODATE PLANT ROOM

REMOVE DOOR AND UTILITISE OPENING FOR NEW WINDOW TO WC

REMOVE WINDOW AND DROP CILL TO MAKE EXISTING OPENING FULL HEIGHT FOR NEW ENTRYDOOR

REMOVE PARTITIONS TO CREATE NEW STAIRWELL

REMOVE EXISTING DOOR AND WINDOW . UTILISIE THE EXISTING OPENINGS FOR NEW WINDOWS TO STAIRCASE

UPGRADE EXISTING TIMBER GATE

REINSTATE EXISTING EXTERNAL STONE STEPS

UPGRADE EXISTING TIMBER GATE

REMOVE KERB

REMOVE EXISTING POURED CONCRETE AND UPGRADE SURFACE

REMOVE GARAGE DOOR

REMOVE INTERNAL PARTITIONS. STRUCTURAL IMPLICATIONS TBC AFTER STRIP OUT

REMOVE DOOR AND WINDOW. DROP BACK CILL TO DOOR.

DROP BACK CILL TO MAKE THE EXISTING OPENING FULL HEIGHT

REMOVE DOORS AND FULL HEIGHT WINDOW


REMOVE SPIRAL STAIRCASE

UPGRADE DOOR TO OUTDOOR STORAGE

REMOVE EXISTING TIMBER STAIR

ENLARGE EXISTING OPENING WITH NEW LINTEL

EXTENT OF GROUND WORK FOR NEW RETAINING WALL

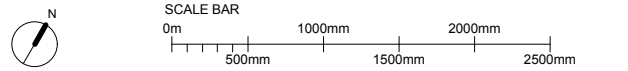

Rev	Date	Description
Hayatsu Architects 36 Dunboyne Road London NW3 2Y t +44(0)77 6633 2206 takeshi@hayatsuarchitects.com www.hayatsuarchitects.co.uk		
PROJECT: THE LODGE, NORTH END AV		
JOB: 007		
TITLE: EXISTING GROUND FLOOR PLAN		
STATUS: PLANNING		
DATE: 15.08.17		SCALE: 1:100(A3) 1:50(A1)
REV: _		NUMBER: 0100
DO NOT SCALE FROM THIS DRAWING. ALL DIMENSIONS ARE TO BE CHECKED ON SITE. THIS DRAWING IS TO BE READ IN CONJUNCTION WITH ALL CONSULTANTS INFORMATION		
DRAWN:KS		INSPECTED:TH