


**1** Rear Elevation  
Scale: 1:50

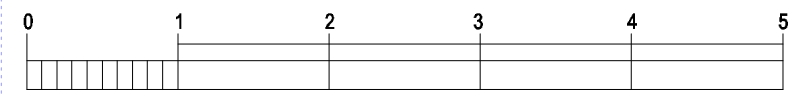

**Notes**

- Do not scale from drawing.
- All dimensions in millimetres unless noted otherwise.
- Figured dimensions only are to be taken from this drawing. All dimensions are to be checked on site before any work is put in hand. Contractor is to notify Architect if the minimum dimension specified cannot be achieved for any reason.
- No deviation may be made from the details shown on this drawing without prior permissions from the architect.
- Any discrepancy between this and any other documentation shall be referred immediately to the architects.

IF IN DOUBT, ASK.

**Revisions**

P1	29.06.17	Issued for Planning
P2	11.09.17	Issued for Planning
P3	16.10.17	Issued for Planning
P4	18.10.17	Issued for Planning
P5	20.10.17	Issued for Planning
P6	30.10.17	Issued for Planning

Client	<b>Ben Mardle and Catherine Hogel</b>		
Project	<b>26 Holmdale Road</b>		
Drawing Title	Rear Elevation		
Scale	1:50 / A3	Date	June 2017
Job no.	<b>1414</b>	Dwg no.	PL(03)01 Rev no. P6
<b>BARBARA WEISS ARCHITECTS LTD</b>			