


MATERIALS KEY	
① Portland stone cladding	⑤ Double glazed metal frame door with bronze effect metallic polyester powder coated finish
② Bronze effect metallic polyester powder coated finish to balustrade	⑥ Double glazed metal frame windows with bronze effect metallic polyester powder coated finish
③ Profiled stone section in Portland stone	⑦ Slatted louvers with metallic grey finish
④ Profiled stone balusters	

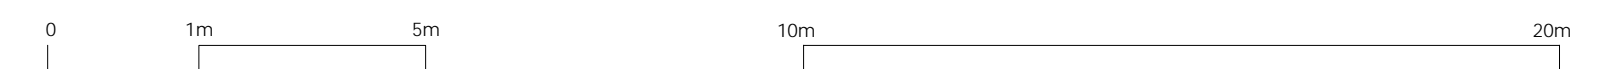

© 2017

**Notes:**

**Rev:** • 20.03.17 Issue for Planning  
 A 27.09.17 Planning Amendment  
 B 10.10.17 Planning Amendment  
 C 01.11.17 Planning Amendment

**Project:** 294-295 High Holborn, London WC1V  
**Client:** CHH London Limited  
**Drawing:** Proposed North Elevation 1

**Status:** PL  
**Drawn:** ELH  
**Date:** Sept 2017  
**Scale:** 1:100@A1  
 or 1:200@A3

**Independent.Architects**  
 LIMITED

Studio A 91 Elm Rd, Kingston upon Thames KT2 6HT, UK. T:02071934454  
 www.independentarchitects.com Registered in England No. 5383399

**Drawing No:**  
 151-10-PL-2100

**Revision:**  
 C

All dimensions to be checked on site by the contractor. Architect to be advised of any discrepancies.