




PROPOSED

EXISTING

PROJECT **CRABTREE PLACE**
7-15 WHITFIELD STREET
LONDON W1T 2AS

TITLE:
DETAILED PART NORTH ELEVATION
EXISTING & PROPOSED

ADZ Architects
 One Bonny Street
 London NW1 9PE
 T : 020 7485 9029
 F : 020 7424 0229

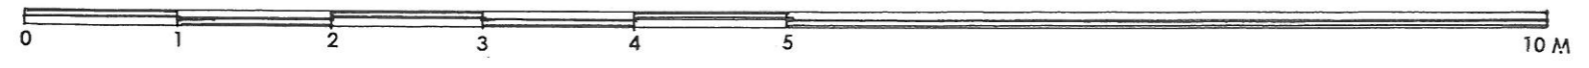

DATE	FEB 2017	SCALE	1:50
PROJ No	A.15.126	DWG No	PL.15
REV No			