


PROJECT CRABTREE PLACE
 7-15 WHITFIELD STREET
 LONDON W1T 2AS

TITLE
 DETAIL PART SOUTH ELEVATION
 EXISTING & PROPOSED

adz
 ADZ Architects
 One Bonny Street
 London NW1 9PE
 T: 020 7485 9029
 F: 020 7424 0229

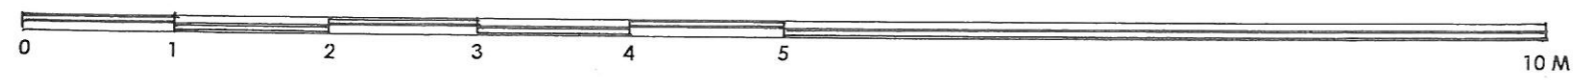

DATE	FEB 2017	SCALE	1:50
PROJ No:	A.15.126	DWG No:	PL.16
REV No:			