


EXISTING SITE PLAN
SCALE 1:1250

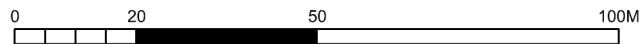

DRAWING EXISTING SITE PLAN	NOTES
STATUS PRELIMINARY	

DRAWN BY FA	CHECKED BY	SCALE 1/100 @ A4	DATE 25.10.2017
DRAWING NUMBER 1733.PL.01			REVISION

PROJECT NIKOS GEORGIU	SITE ADDRESS THE SWINTON HOTEL 18-24 SWINTON STREET WC1X 9NX
STAGE PLANNING	

ecospace
architecture, naturally

3 LILIFFE YARD
LONDON SE17 3QA
T: 020 7703 4004
F: 020 7708 4750
E: info@ecospacestudios.com