


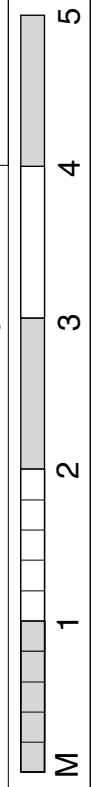

**DRAWING NOTES**

- 1) THESE DRAWINGS ARE FOR COMMENT ONLY - NOT FOR CONSTRUCTION
- 2) ALL DETAILS INCLUDING EARTH CONDITIONS, STRUCTURE, GLAZING, GROUND AND OVERHEAD WATERPROOFING, M&E SERVICES AND FINISHES ARE SHOWN FOR INDICATIVE PURPOSES ONLY FOR TENDER AND ARE SUBJECT TO CONTRACTORS OWN SURVEY, DESIGN AND STATUTORY APPROVALS (INCLUDING BUT NOT LIMITED TO PLANNING PERMISSION, BUILDING CONTROL, PARTY WALLS AND WATER BOARD). PRIOR TO COMMENCING WORK, NO CHECKS HAVE BEEN MADE ON RESTRICTIVE COVENANTS. RESPONSIBILITY FOR OBTAINING ALL APPROVALS WILL BE BORNE BY THE CONTRACTOR.
- 3) REFER TO STRUCTURAL ENGINEER'S SPECIFICATION FOR ALL STRUCTURAL WORKS
- 4) ALL TEMPORARY STRUCTURAL AND WEATHERPROOFING WORKS ARE THE RESPONSIBILITY OF THE CONTRACTOR.
- 5) ALL WIRING AND OTHER SERVICES TO BE CHASED INTO AND CONCEALED IN DEPTH OF WALL UNLESS OTHERWISE SHOWN



© 2011 **STUDIO SAM CAUSER**

6A MARKET PLACE, MARAGTE, KENT CT9 1EN  
 SAM@SAMCAUSER.COM  
 STUDIO +44 (0)20 7193 7289  
 MOBILE +44 (0)7766 074993

**GENERAL NOTES**

SAM CAUSER SHALL HAVE NO RESPONSIBILITY FOR ANY USE MADE OF THIS DOCUMENT OTHER THAN THAT FOR WHICH IT WAS PREPARED AND ISSUED. ALL DIMENSIONS SHOULD BE CHECKED ON SITE. DO NOT SCALE FROM THIS DRAWING. ANY DRAWING ERRORS OR DIVERGENCES SHOULD BE BROUGHT TO THE ATTENTION OF SAM CAUSER IMMEDIATELY

**REVISION NOTES**

**63 PRINCESS ROAD**  
 LONDON NW1 8JS

TITLE  
 EXISTING REAR ELEVATION - SECTION C

SCALE 1:50 @A3	STATUS PLANNING
DWG NO PRIN SU-011	REVISION

**EXISTING REAR ELEVATION (SEC C) 1:50@ A3**