


PRE-EXISTING GROUND FLOOR PLAN  
OF 50 - 52, EVERSOLT STREET,  
LONDON N.W.1.

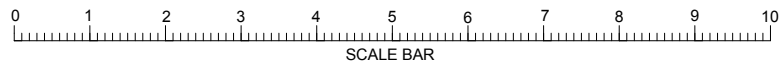

scale 1:100 date Aug. 2016 drn. NK drg. no. ES - 5052