


EXISTING GROUND FLOOR PLAN OF
50 - 52, EVERSOLT STREET, LONDON N.W.1.

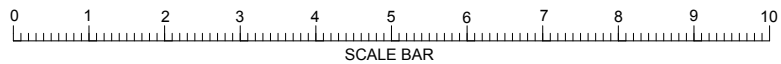

scale 1:100 date Aug. 2016 drn. NK drg. no. ES - 50522A